


TRY OUT - SHEET PLAN

SCALE 1:50 - Dimensions in mm

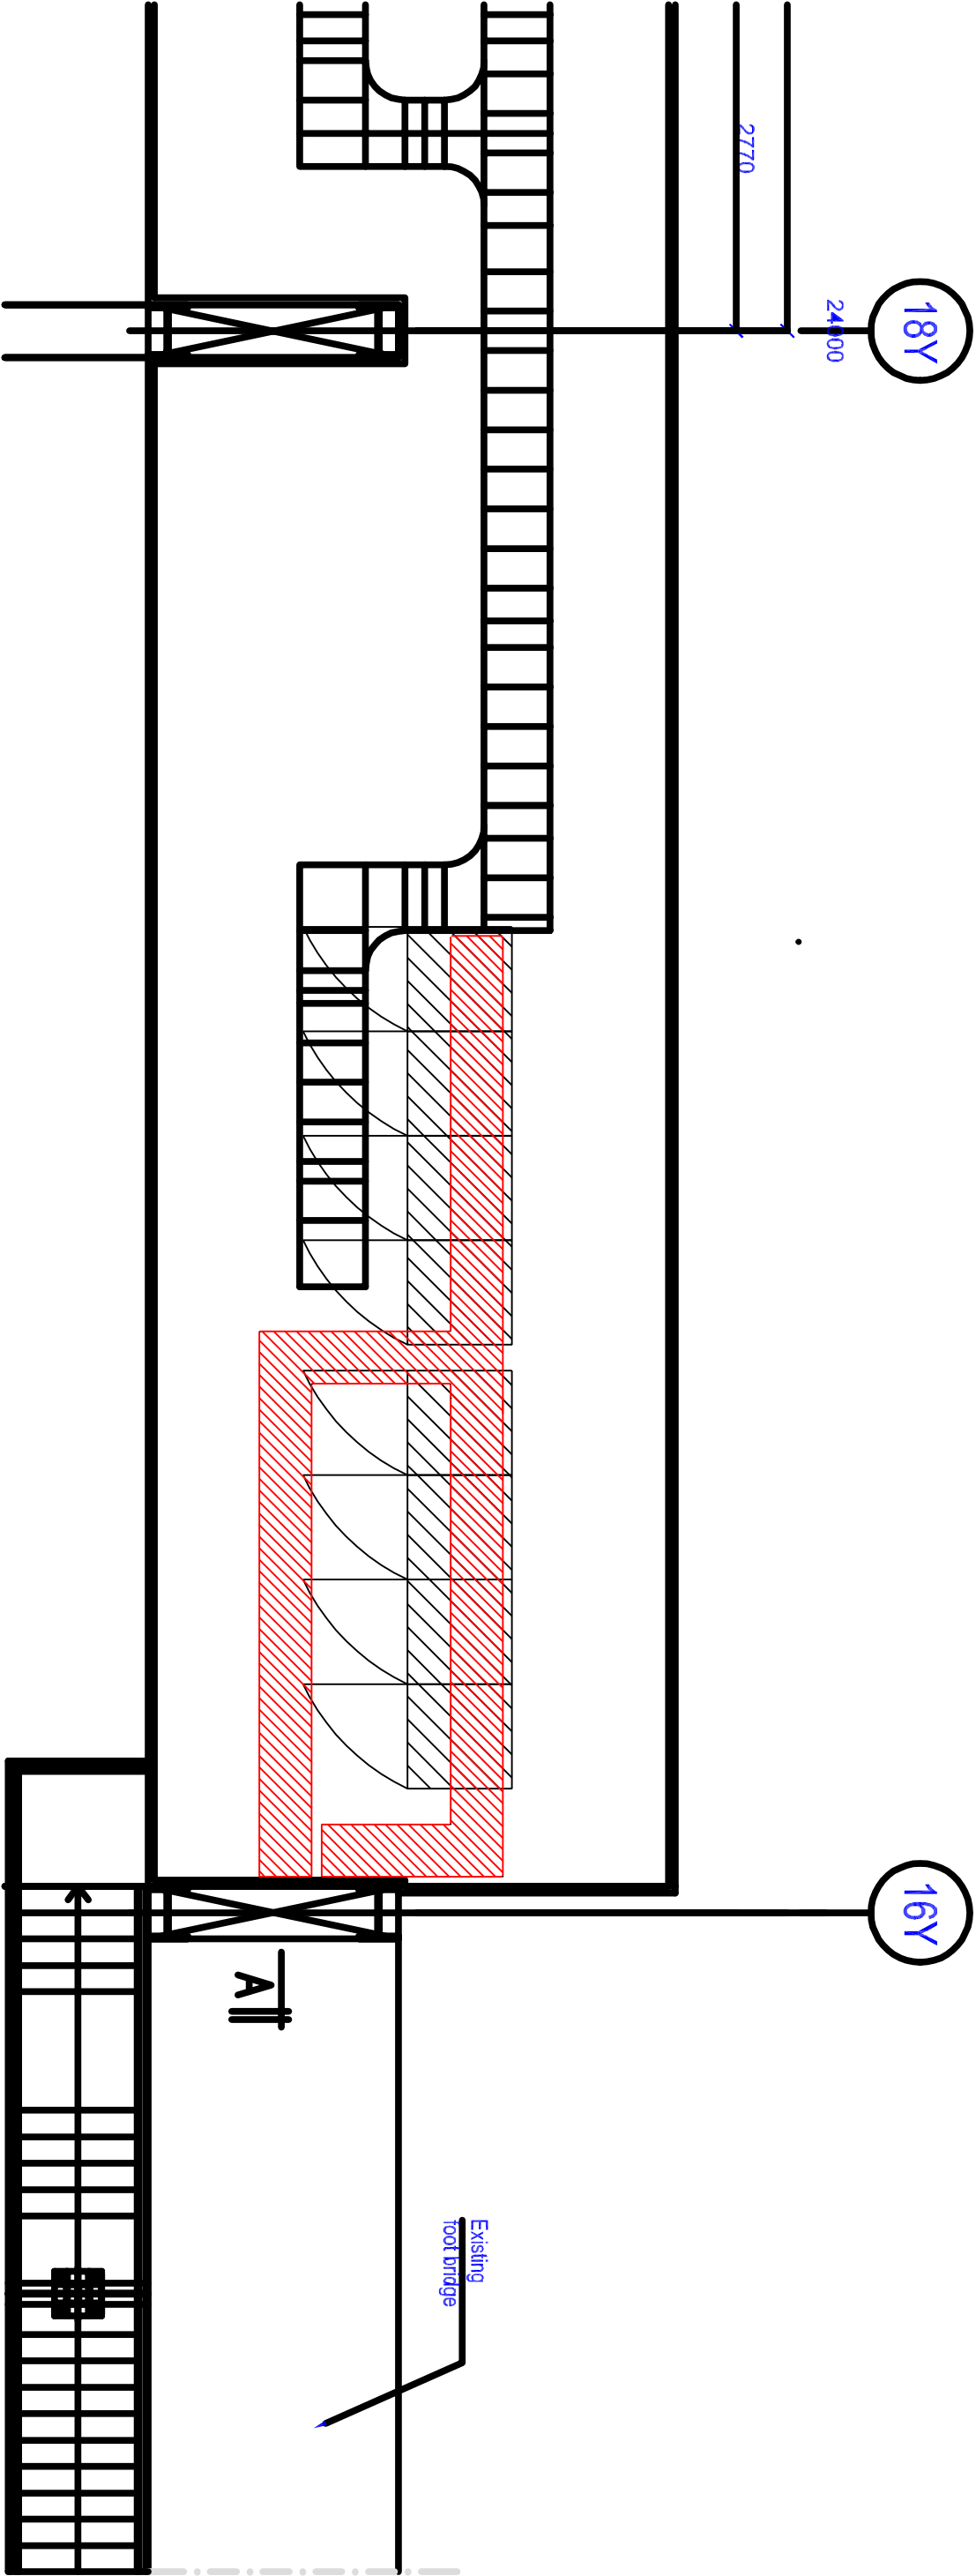

BEAMS CONNECTION DETAIL

SCALE 1:10 - Dimensions in mm