





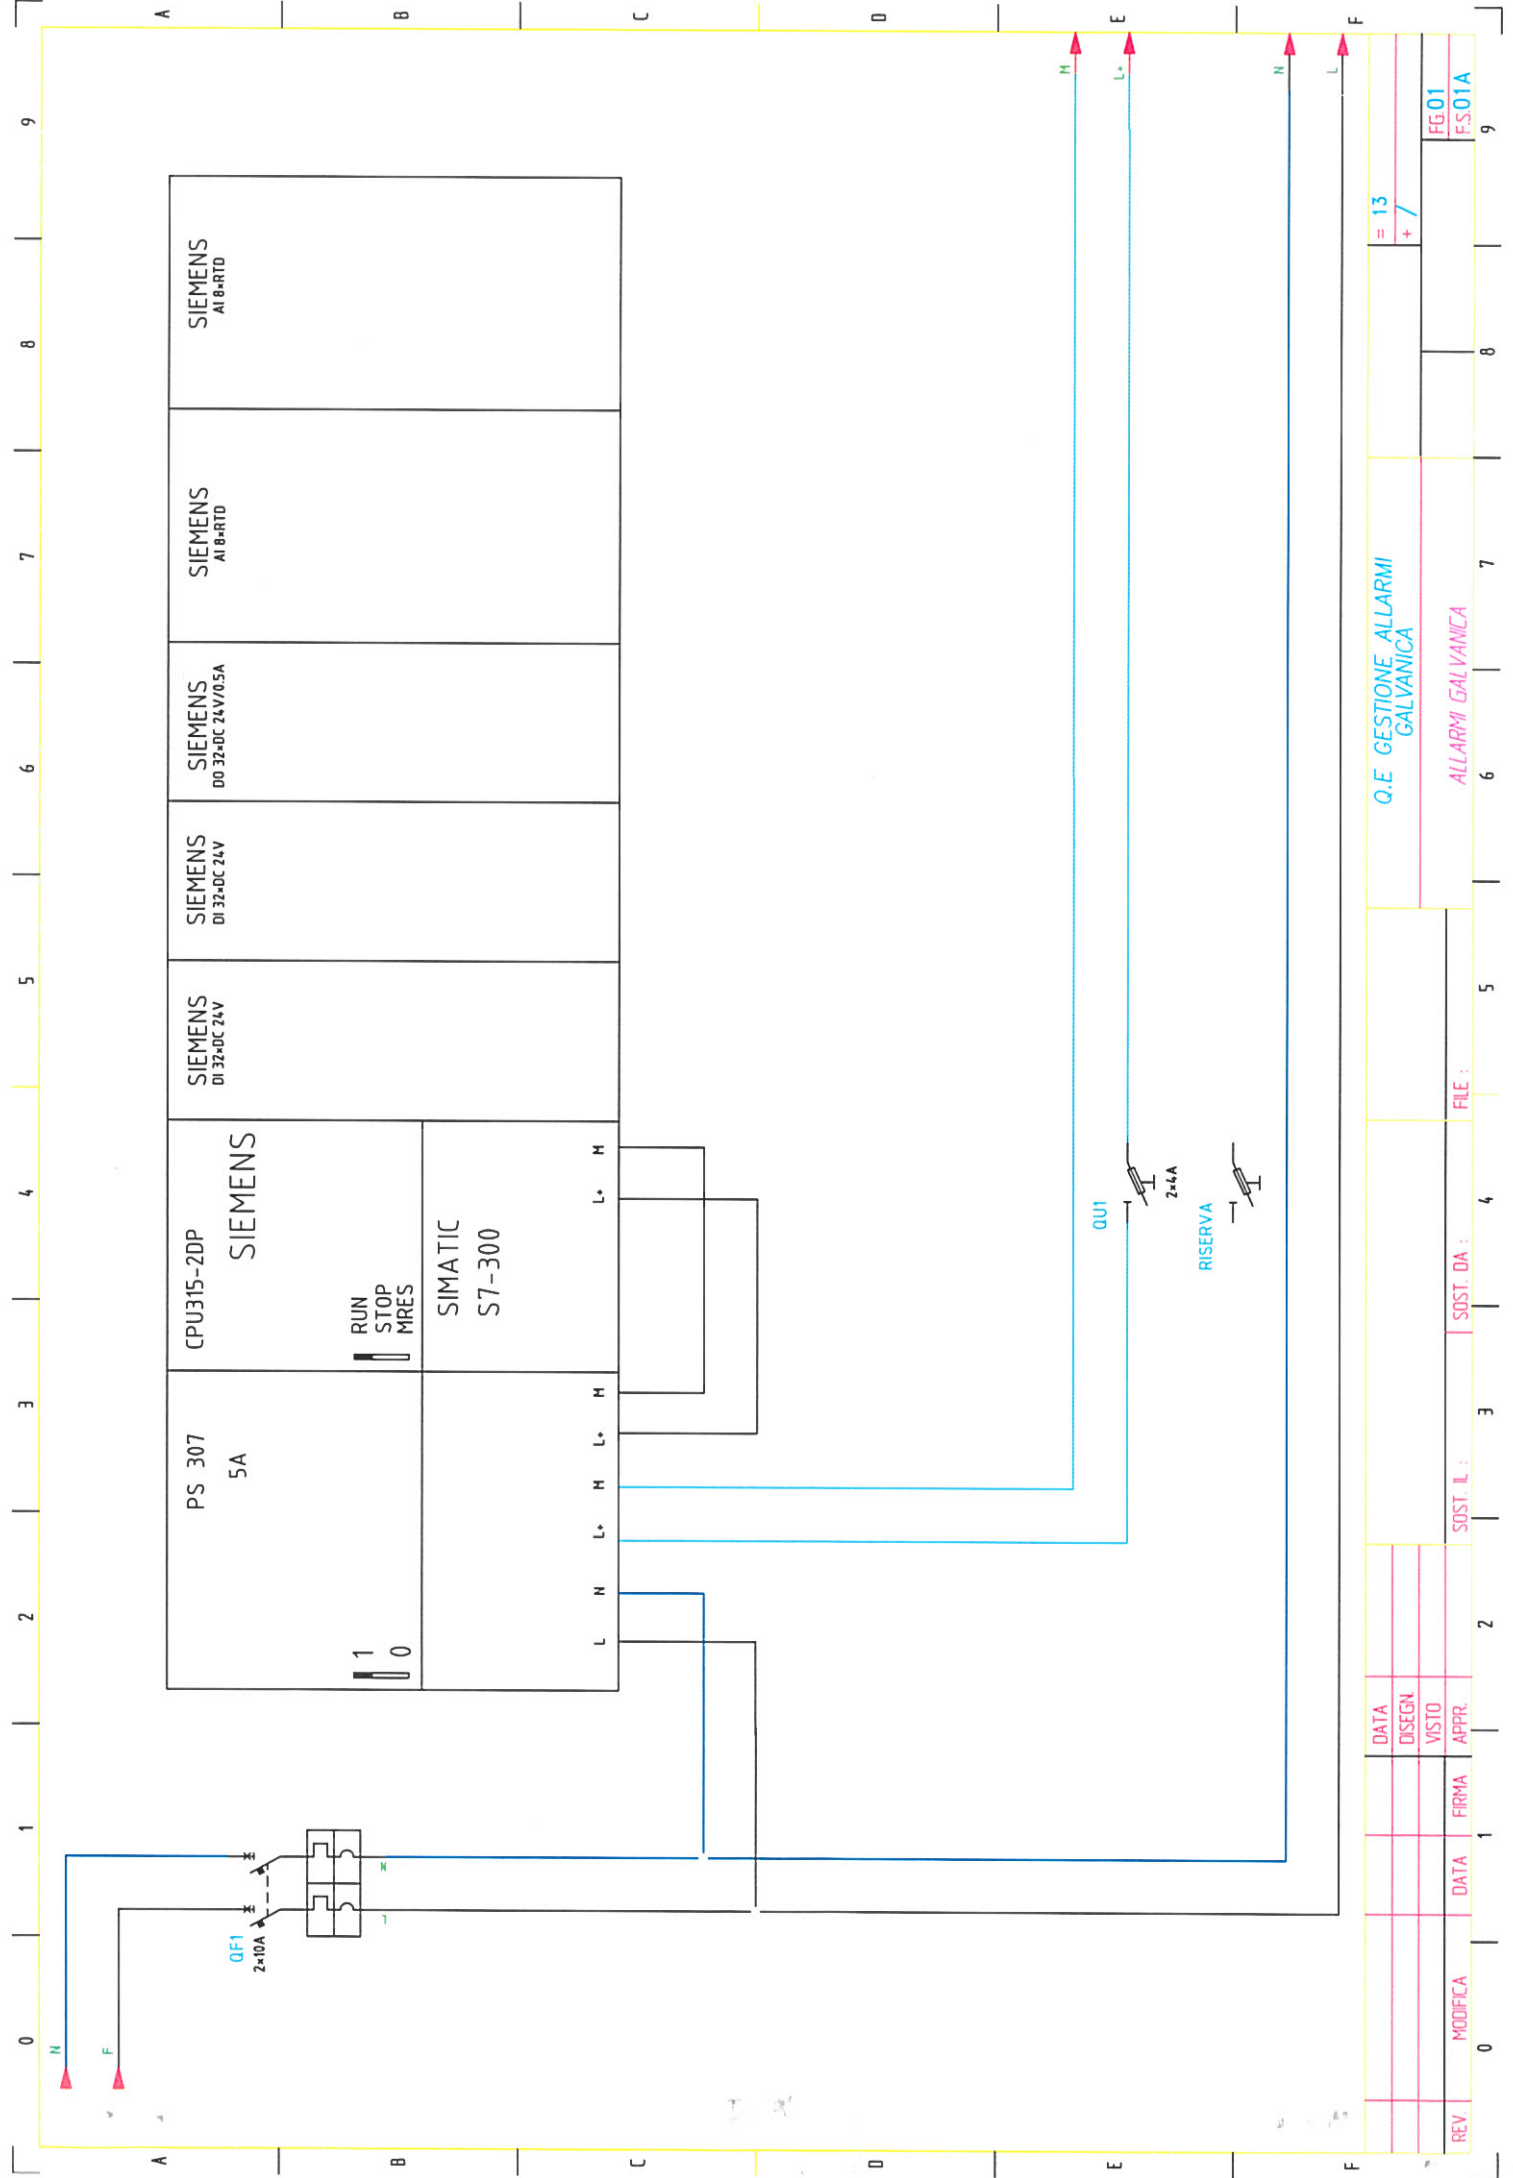


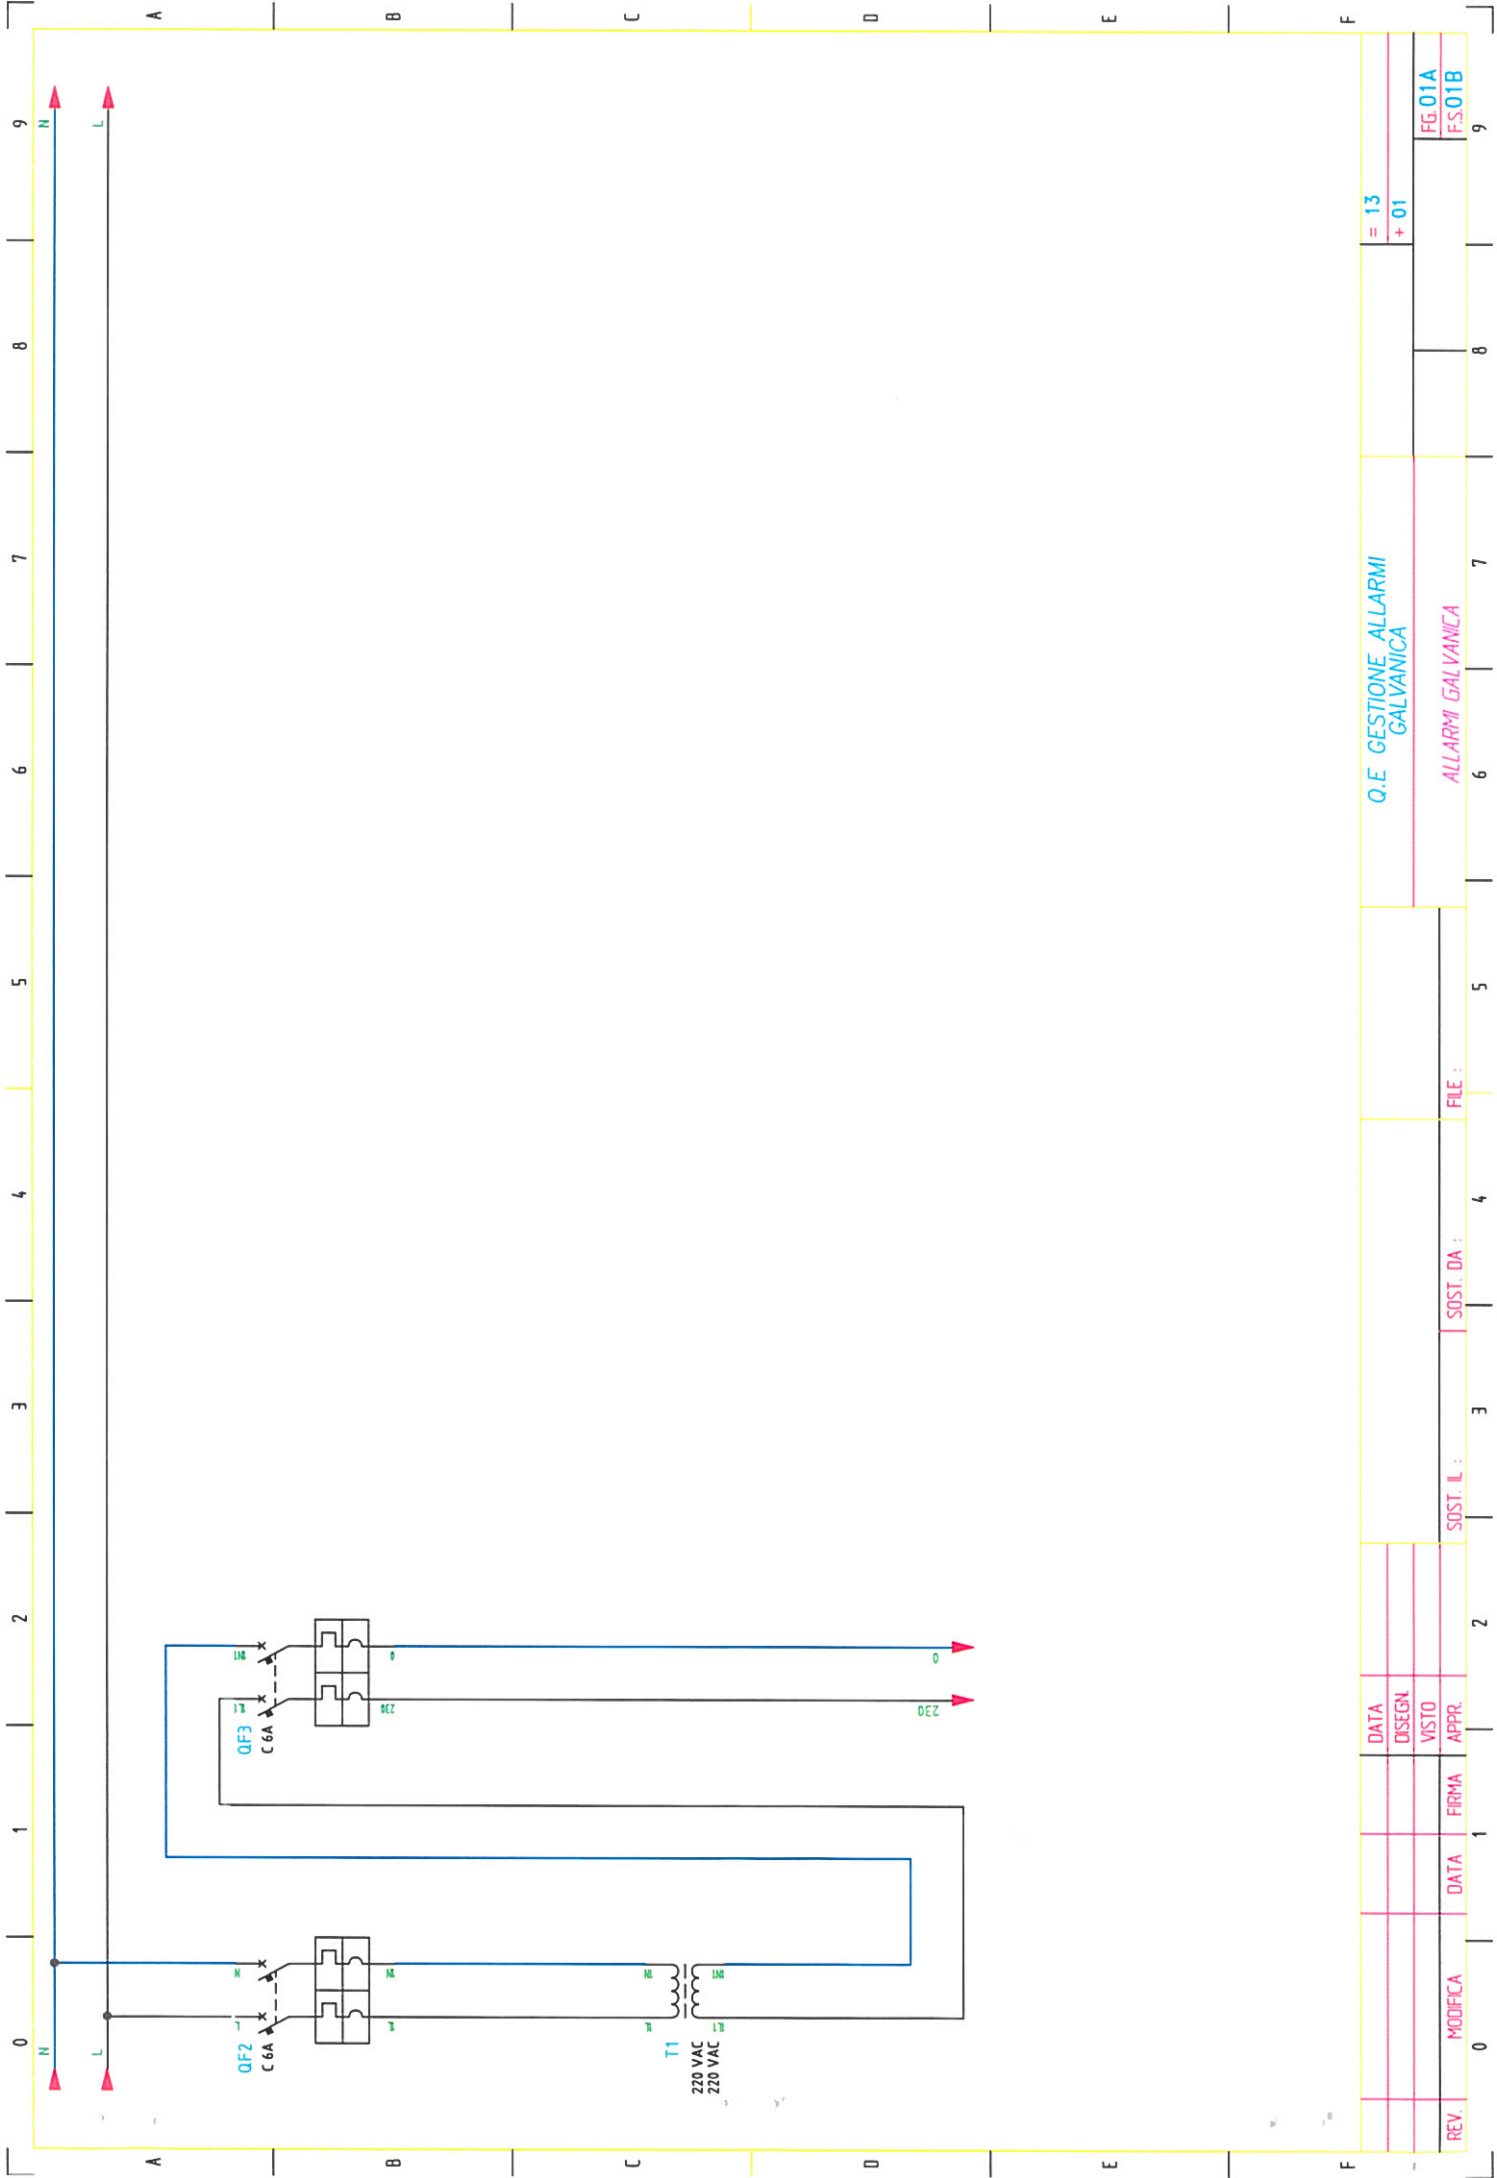


REV	MODIFICA	DATA	FRMA	DATA	DESIGN	VISTO	APPR.	SOST. L :	SOST. DA :	FILE :	Q.E. GESTIONE ALLARMI GALVANICA	= 13 + 01	FG 01A FS 01B
-----	----------	------	------	------	--------	-------	-------	-----------	------------	--------	---------------------------------	--------------	------------------

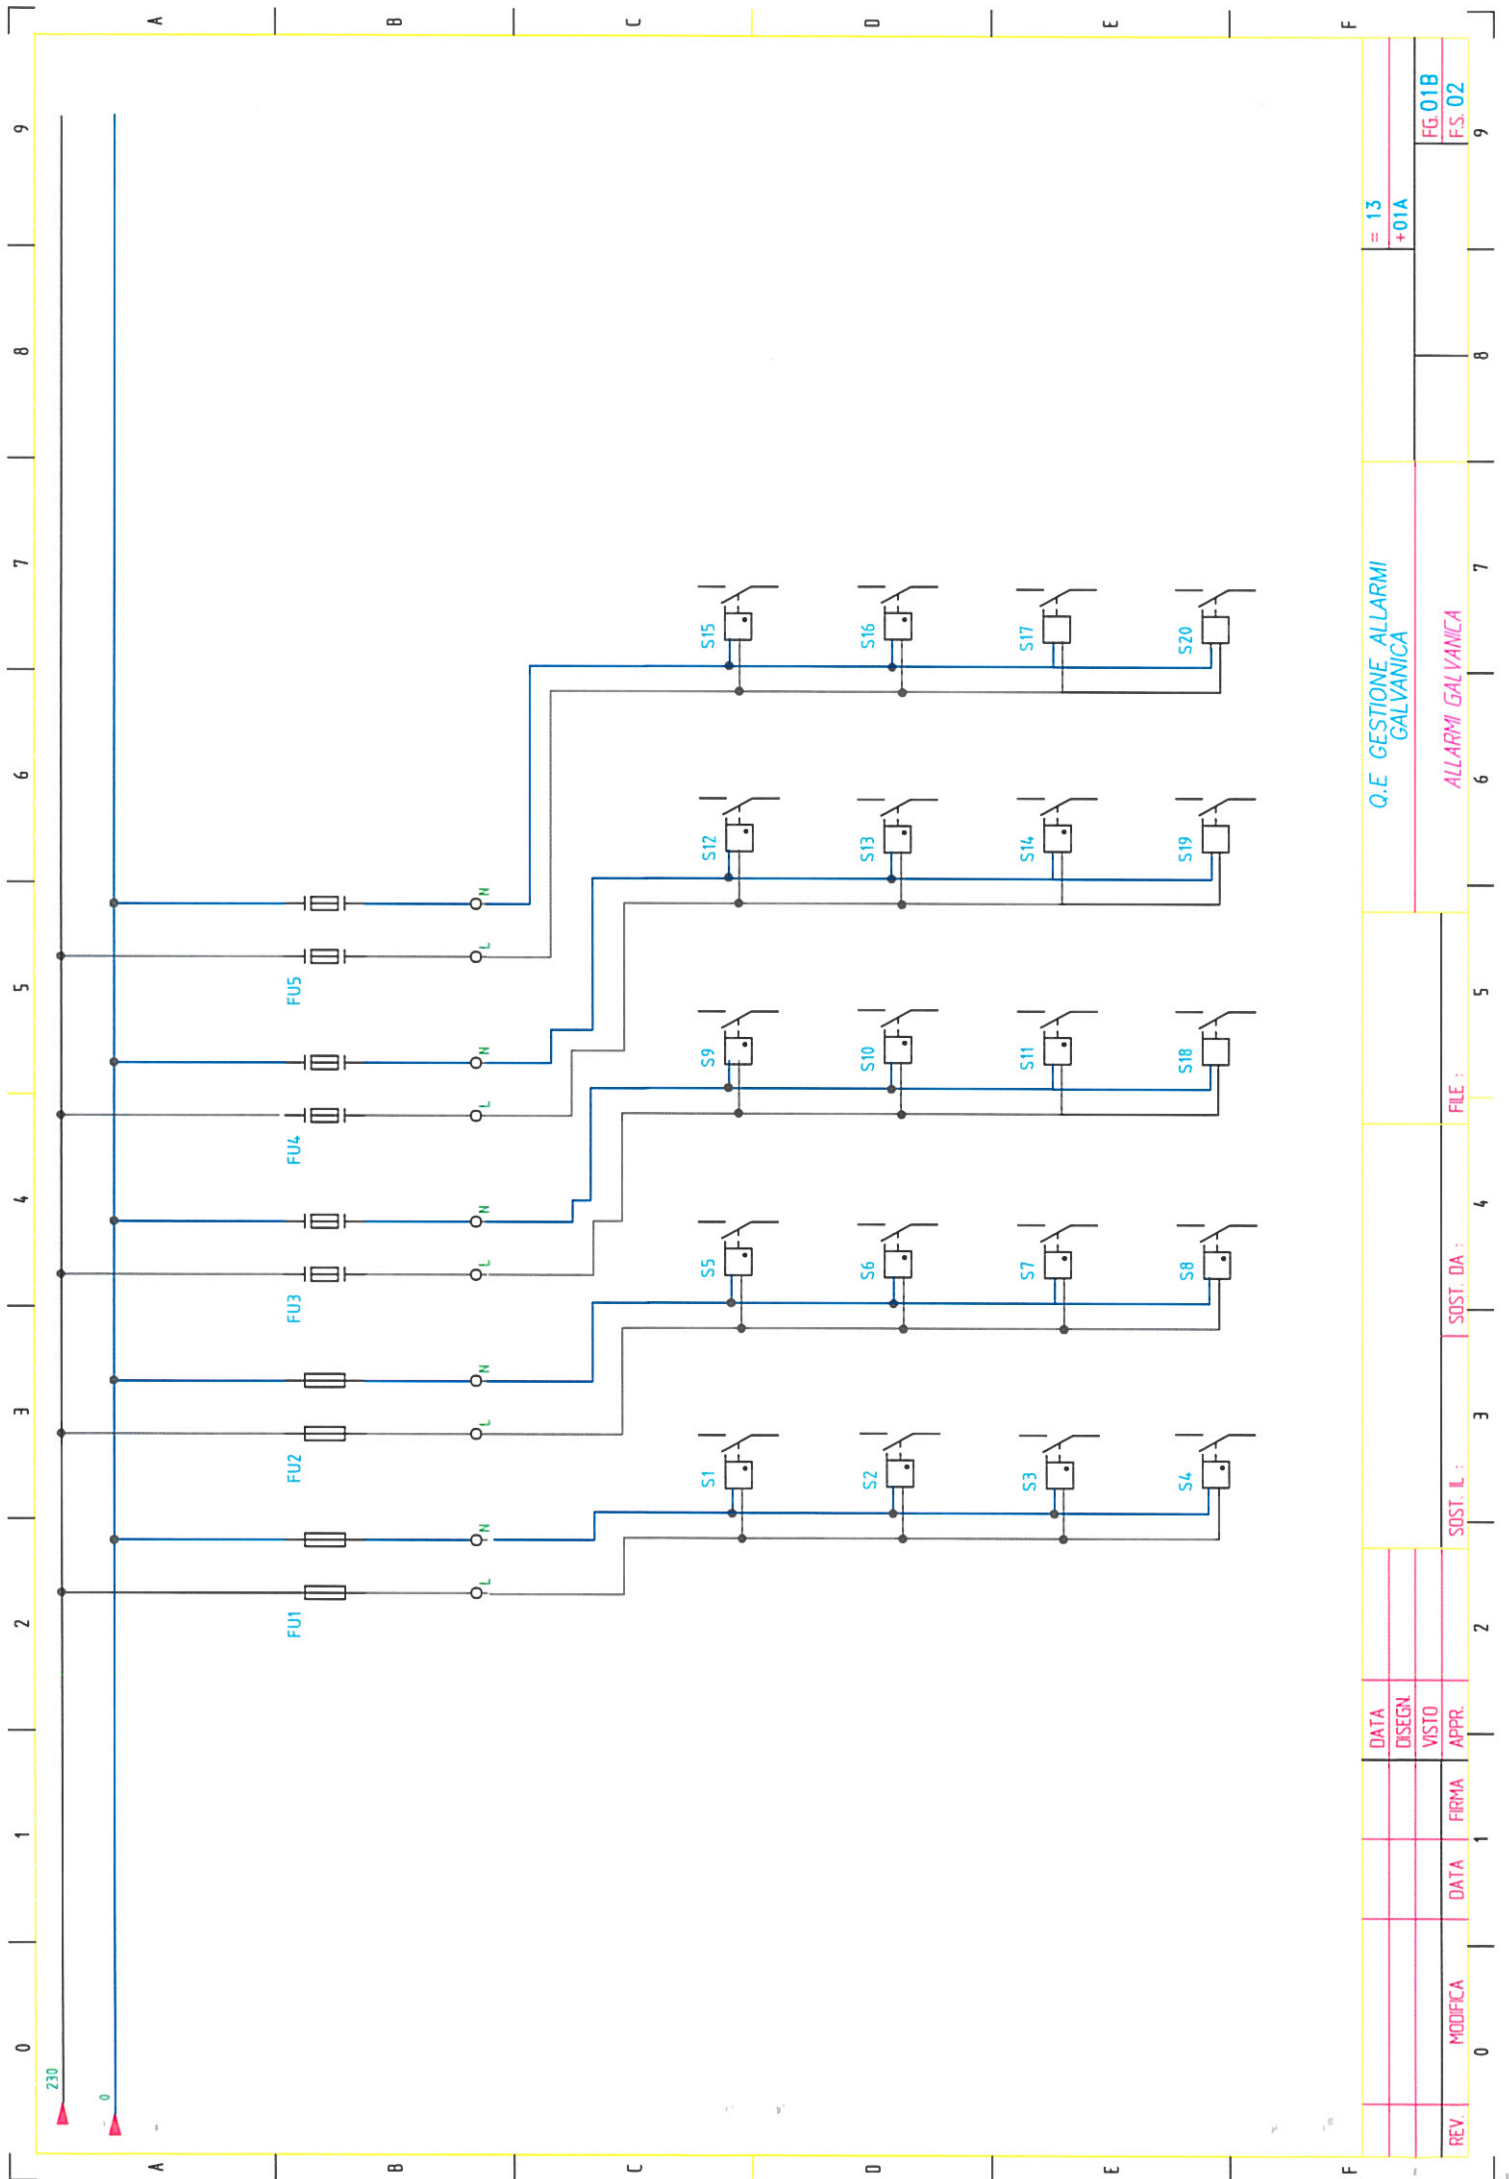


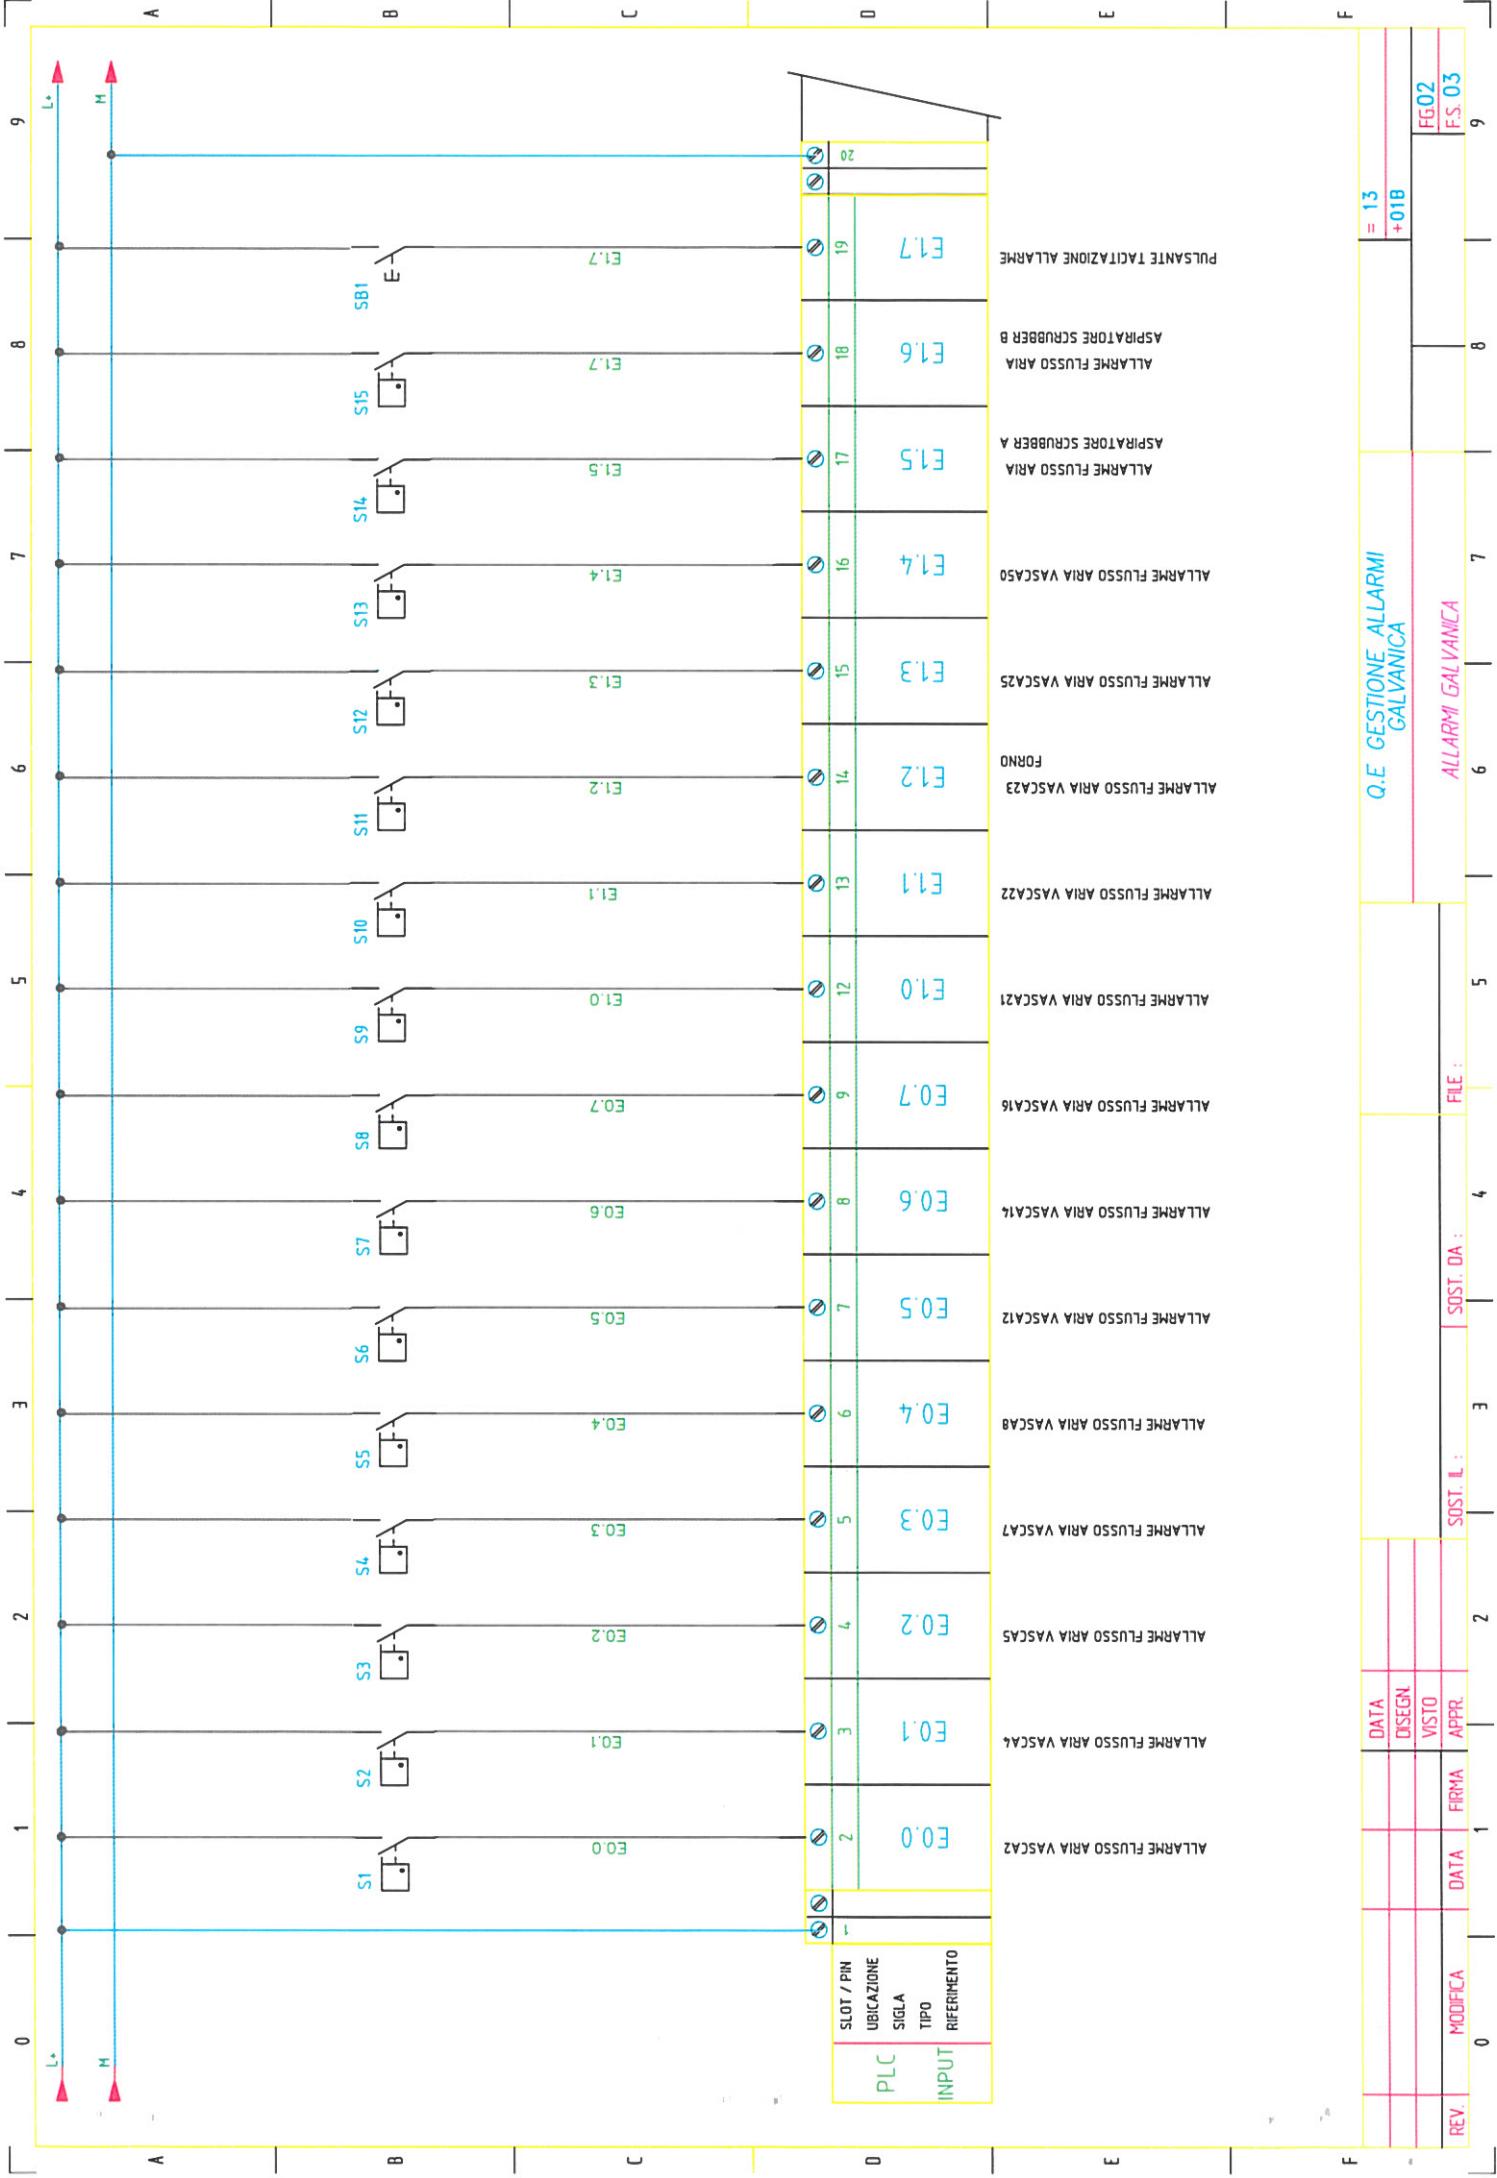


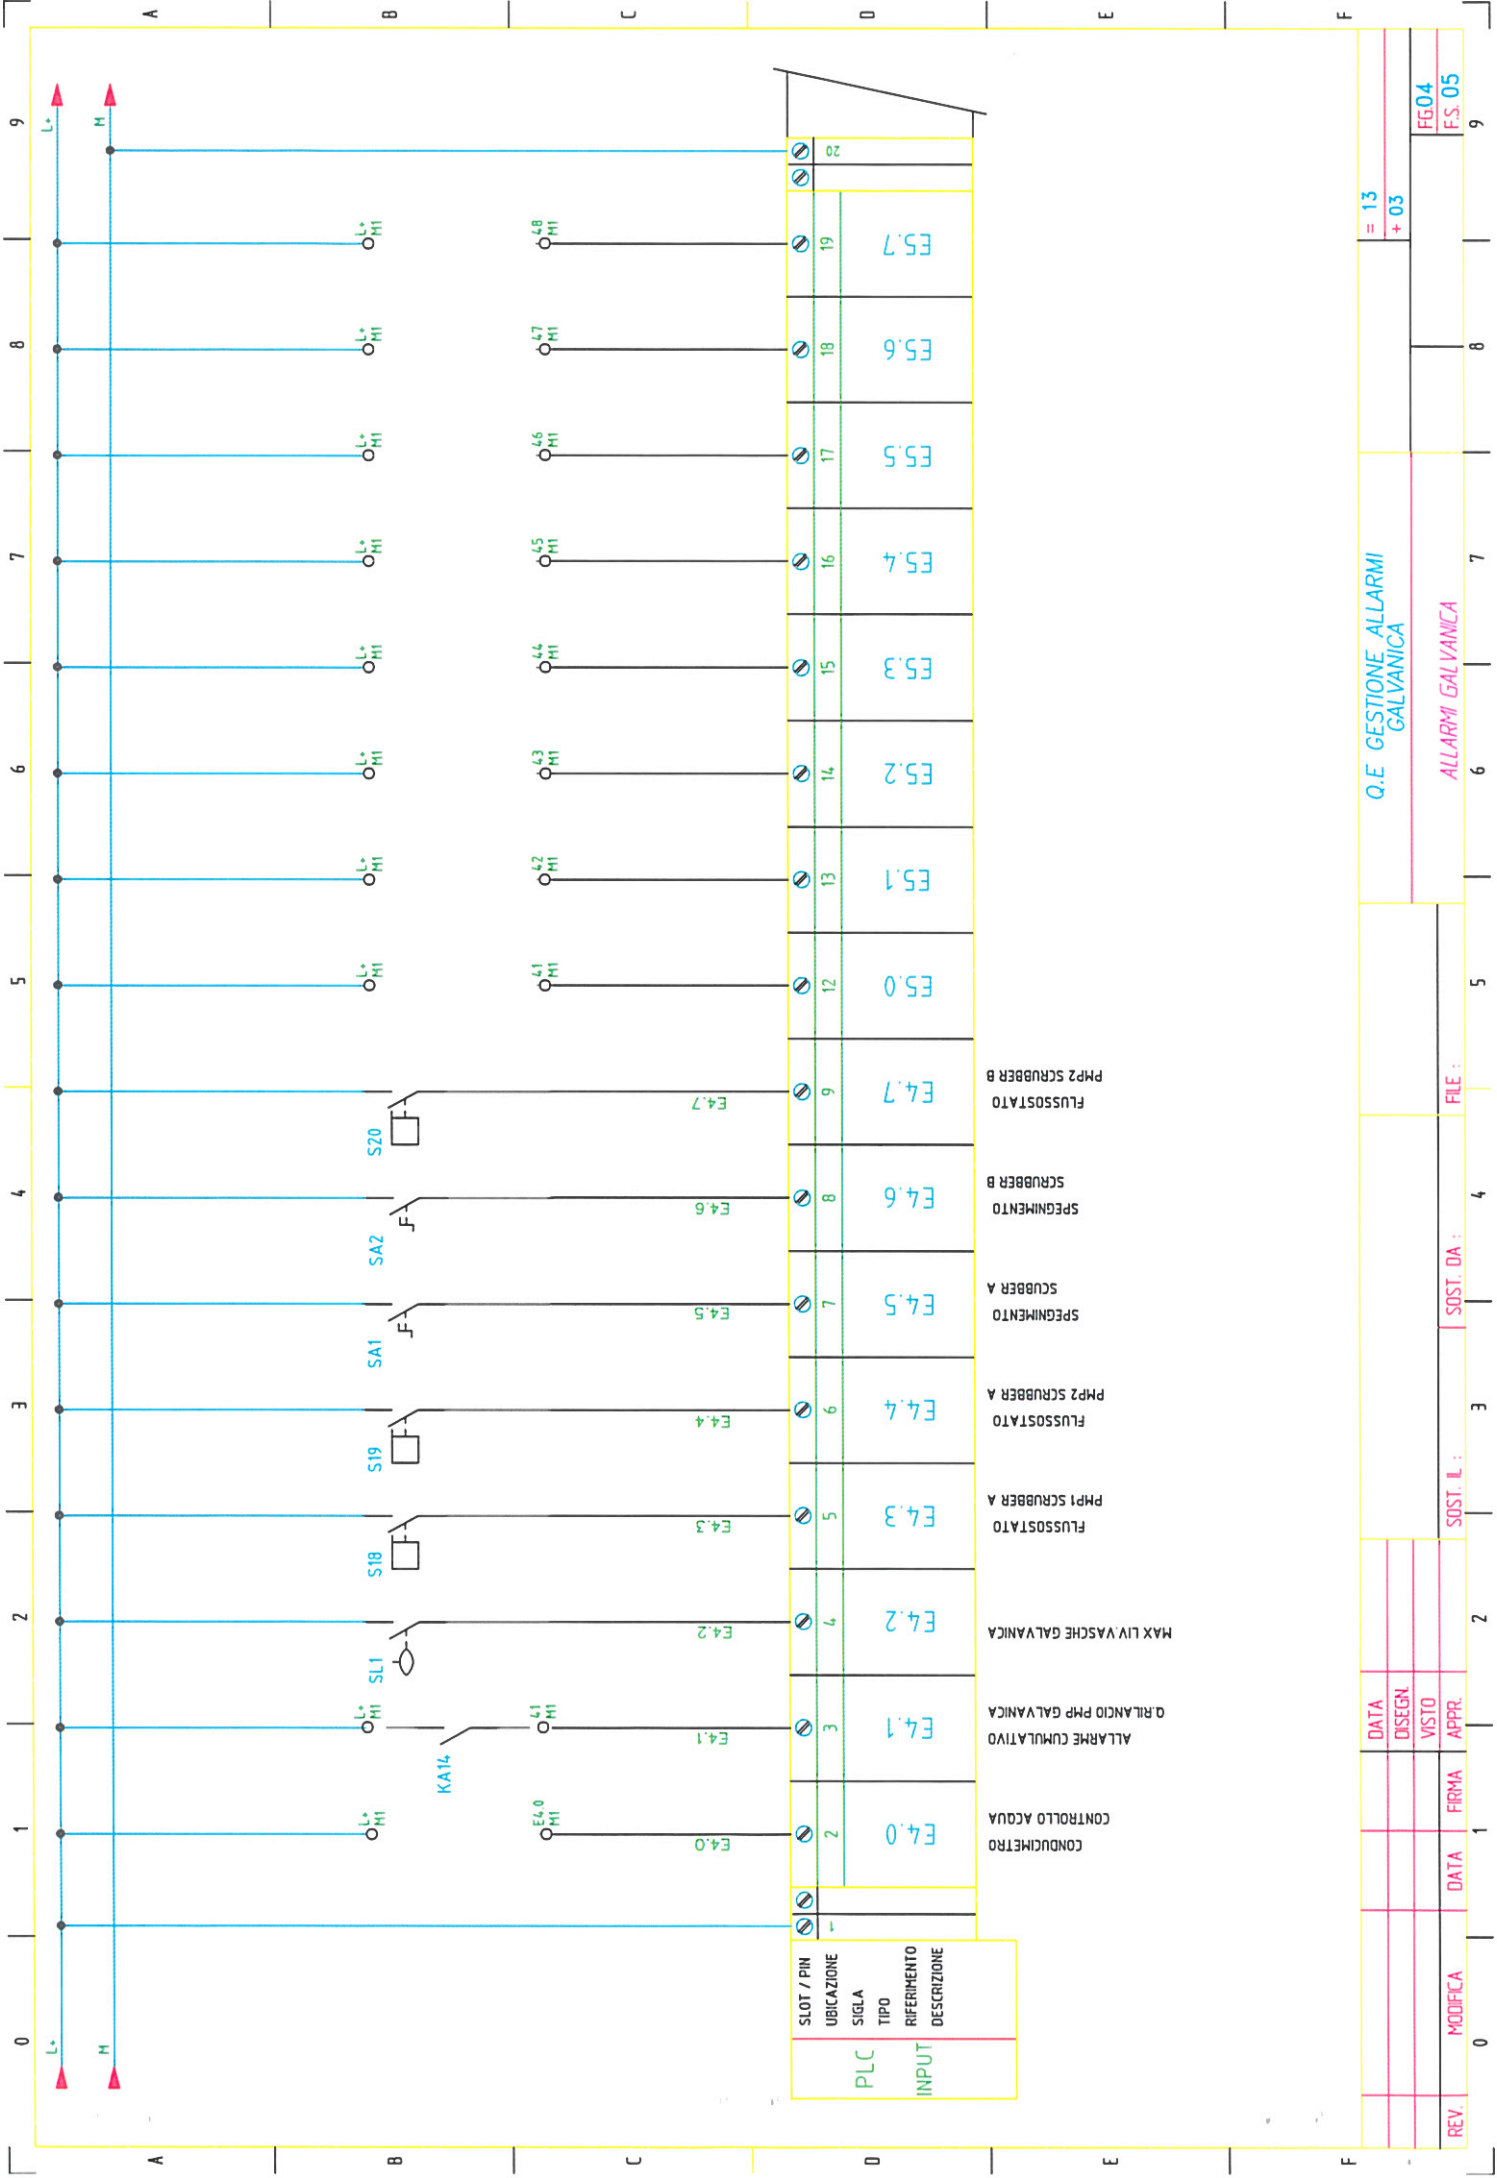


REV.	MODIFICA	DATA	FIRMA	APPR.	VISTO	DISEGN	DATA	SOST. L. :	SOST. DA :	FILE :	Q.E. GESTIONE ALLARMI GALVANICA			= 13 + 03			FG04	FS.05
------	----------	------	-------	-------	-------	--------	------	------------	------------	--------	---------------------------------	--	--	-----------	--	--	------	-------

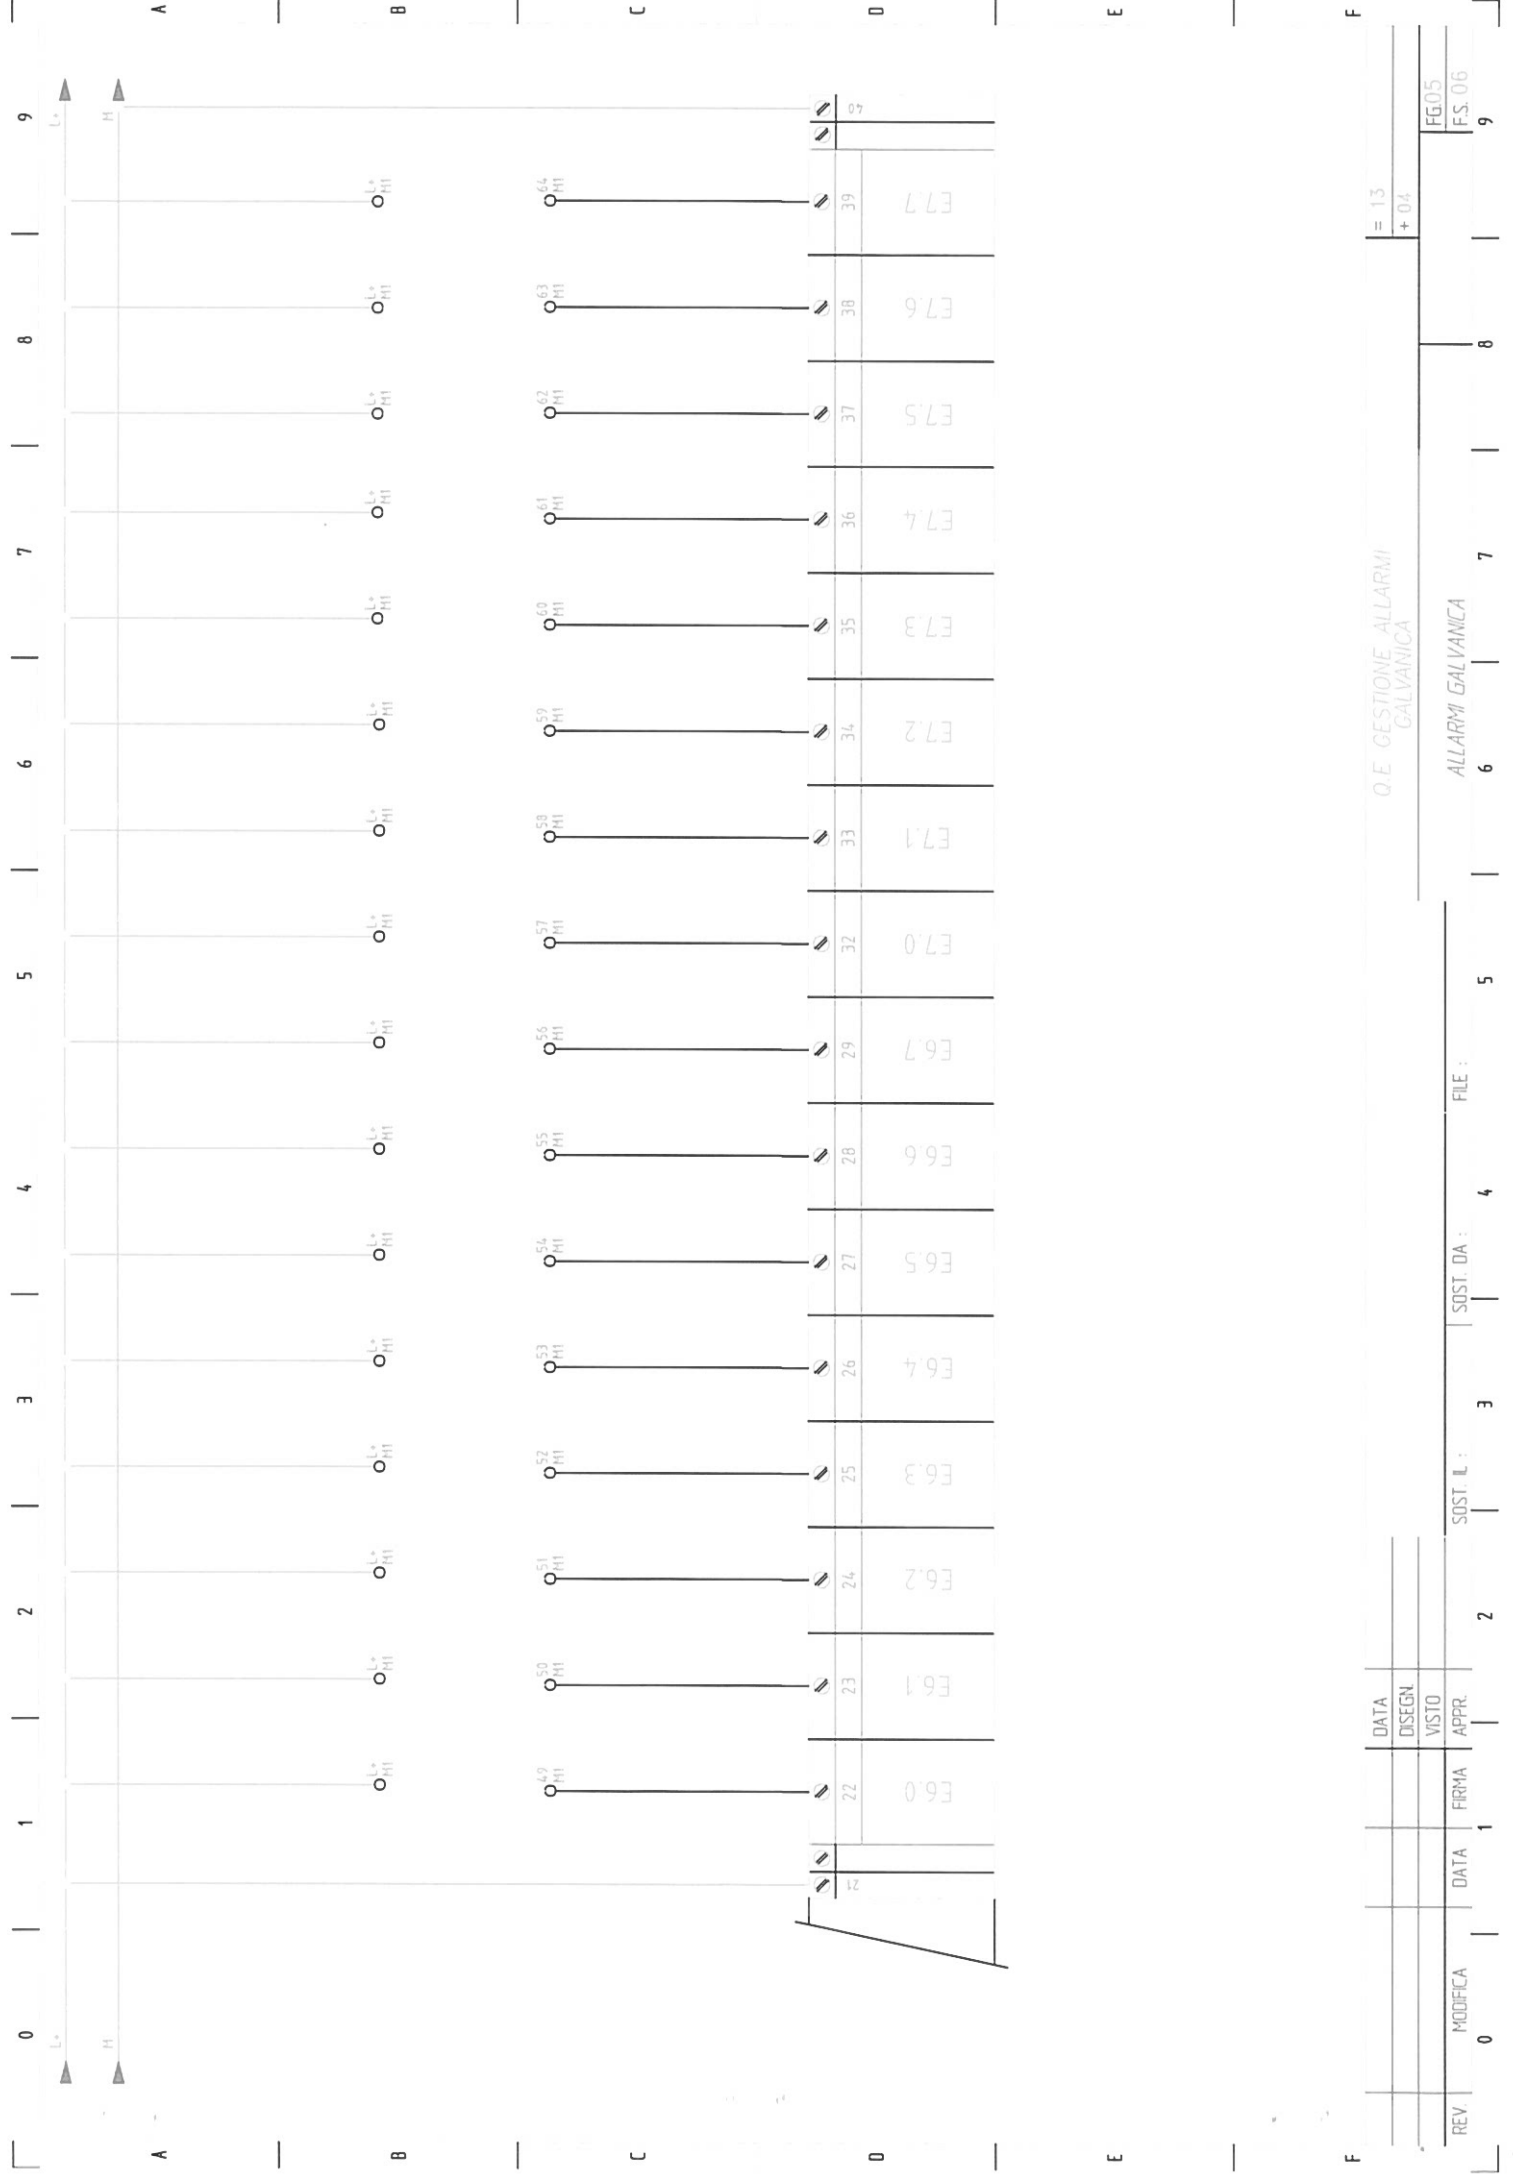

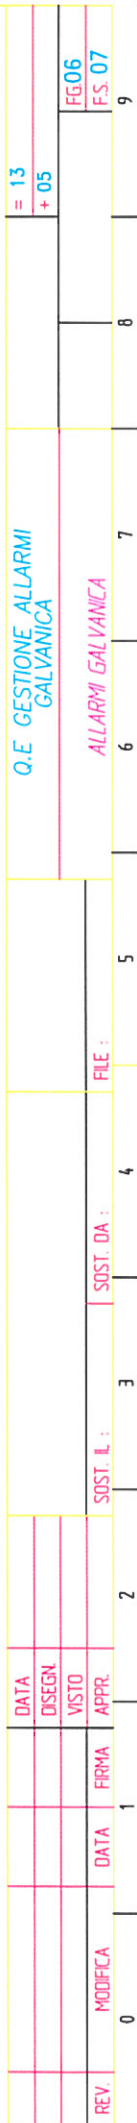

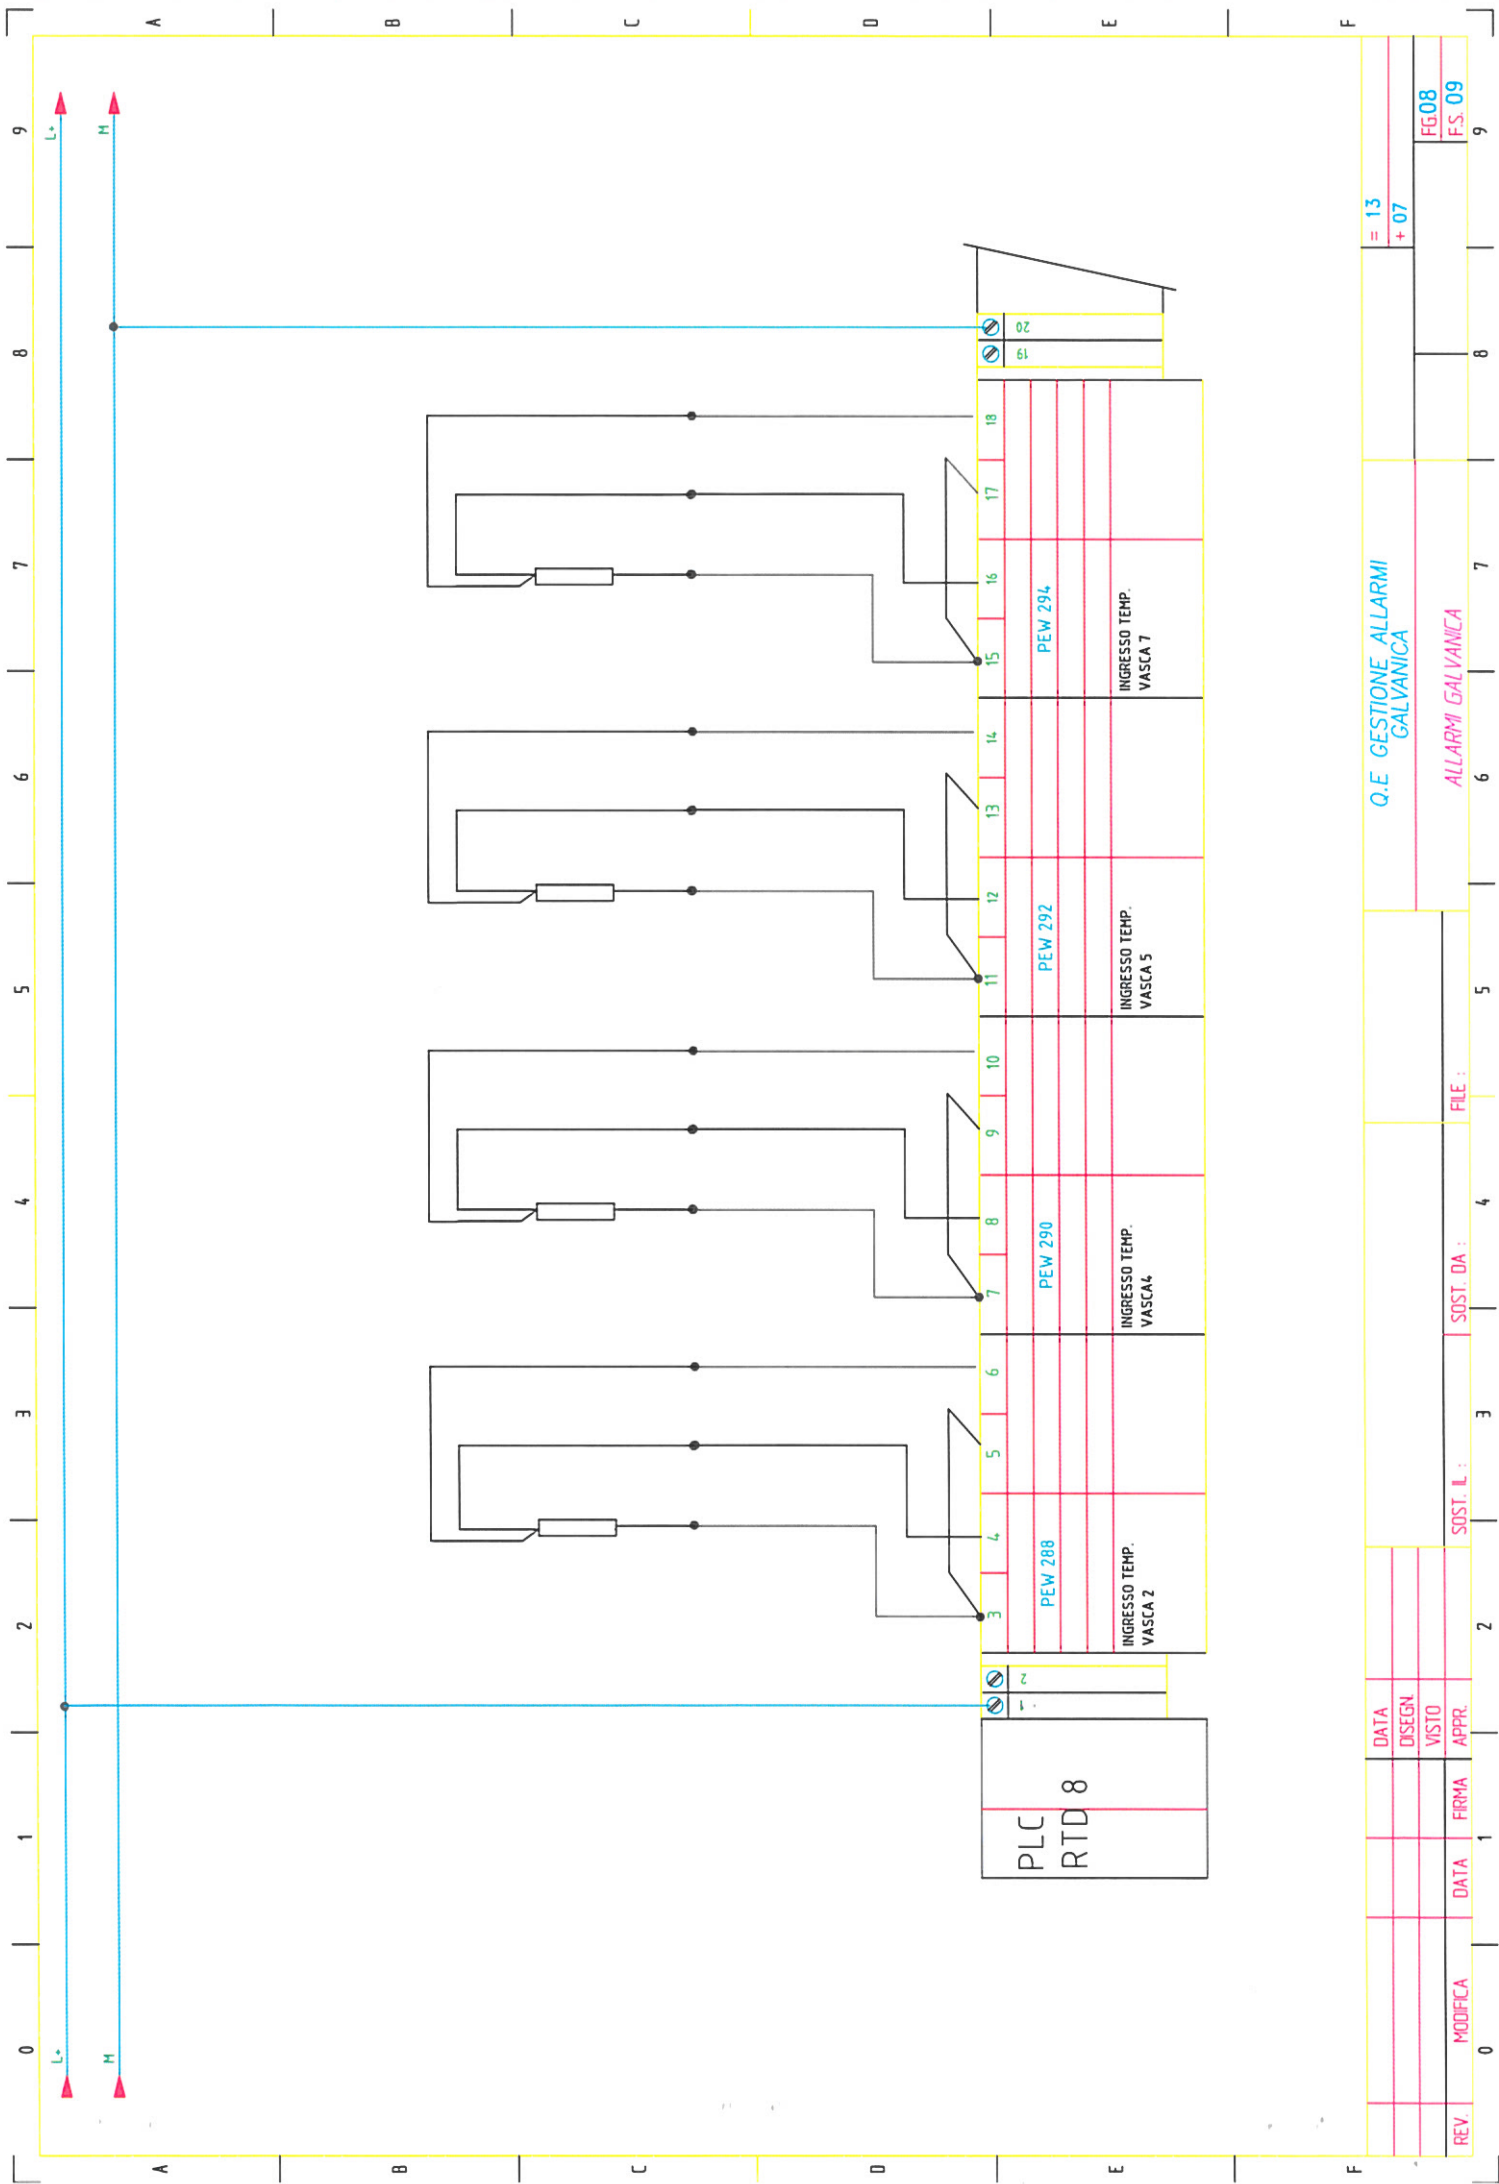

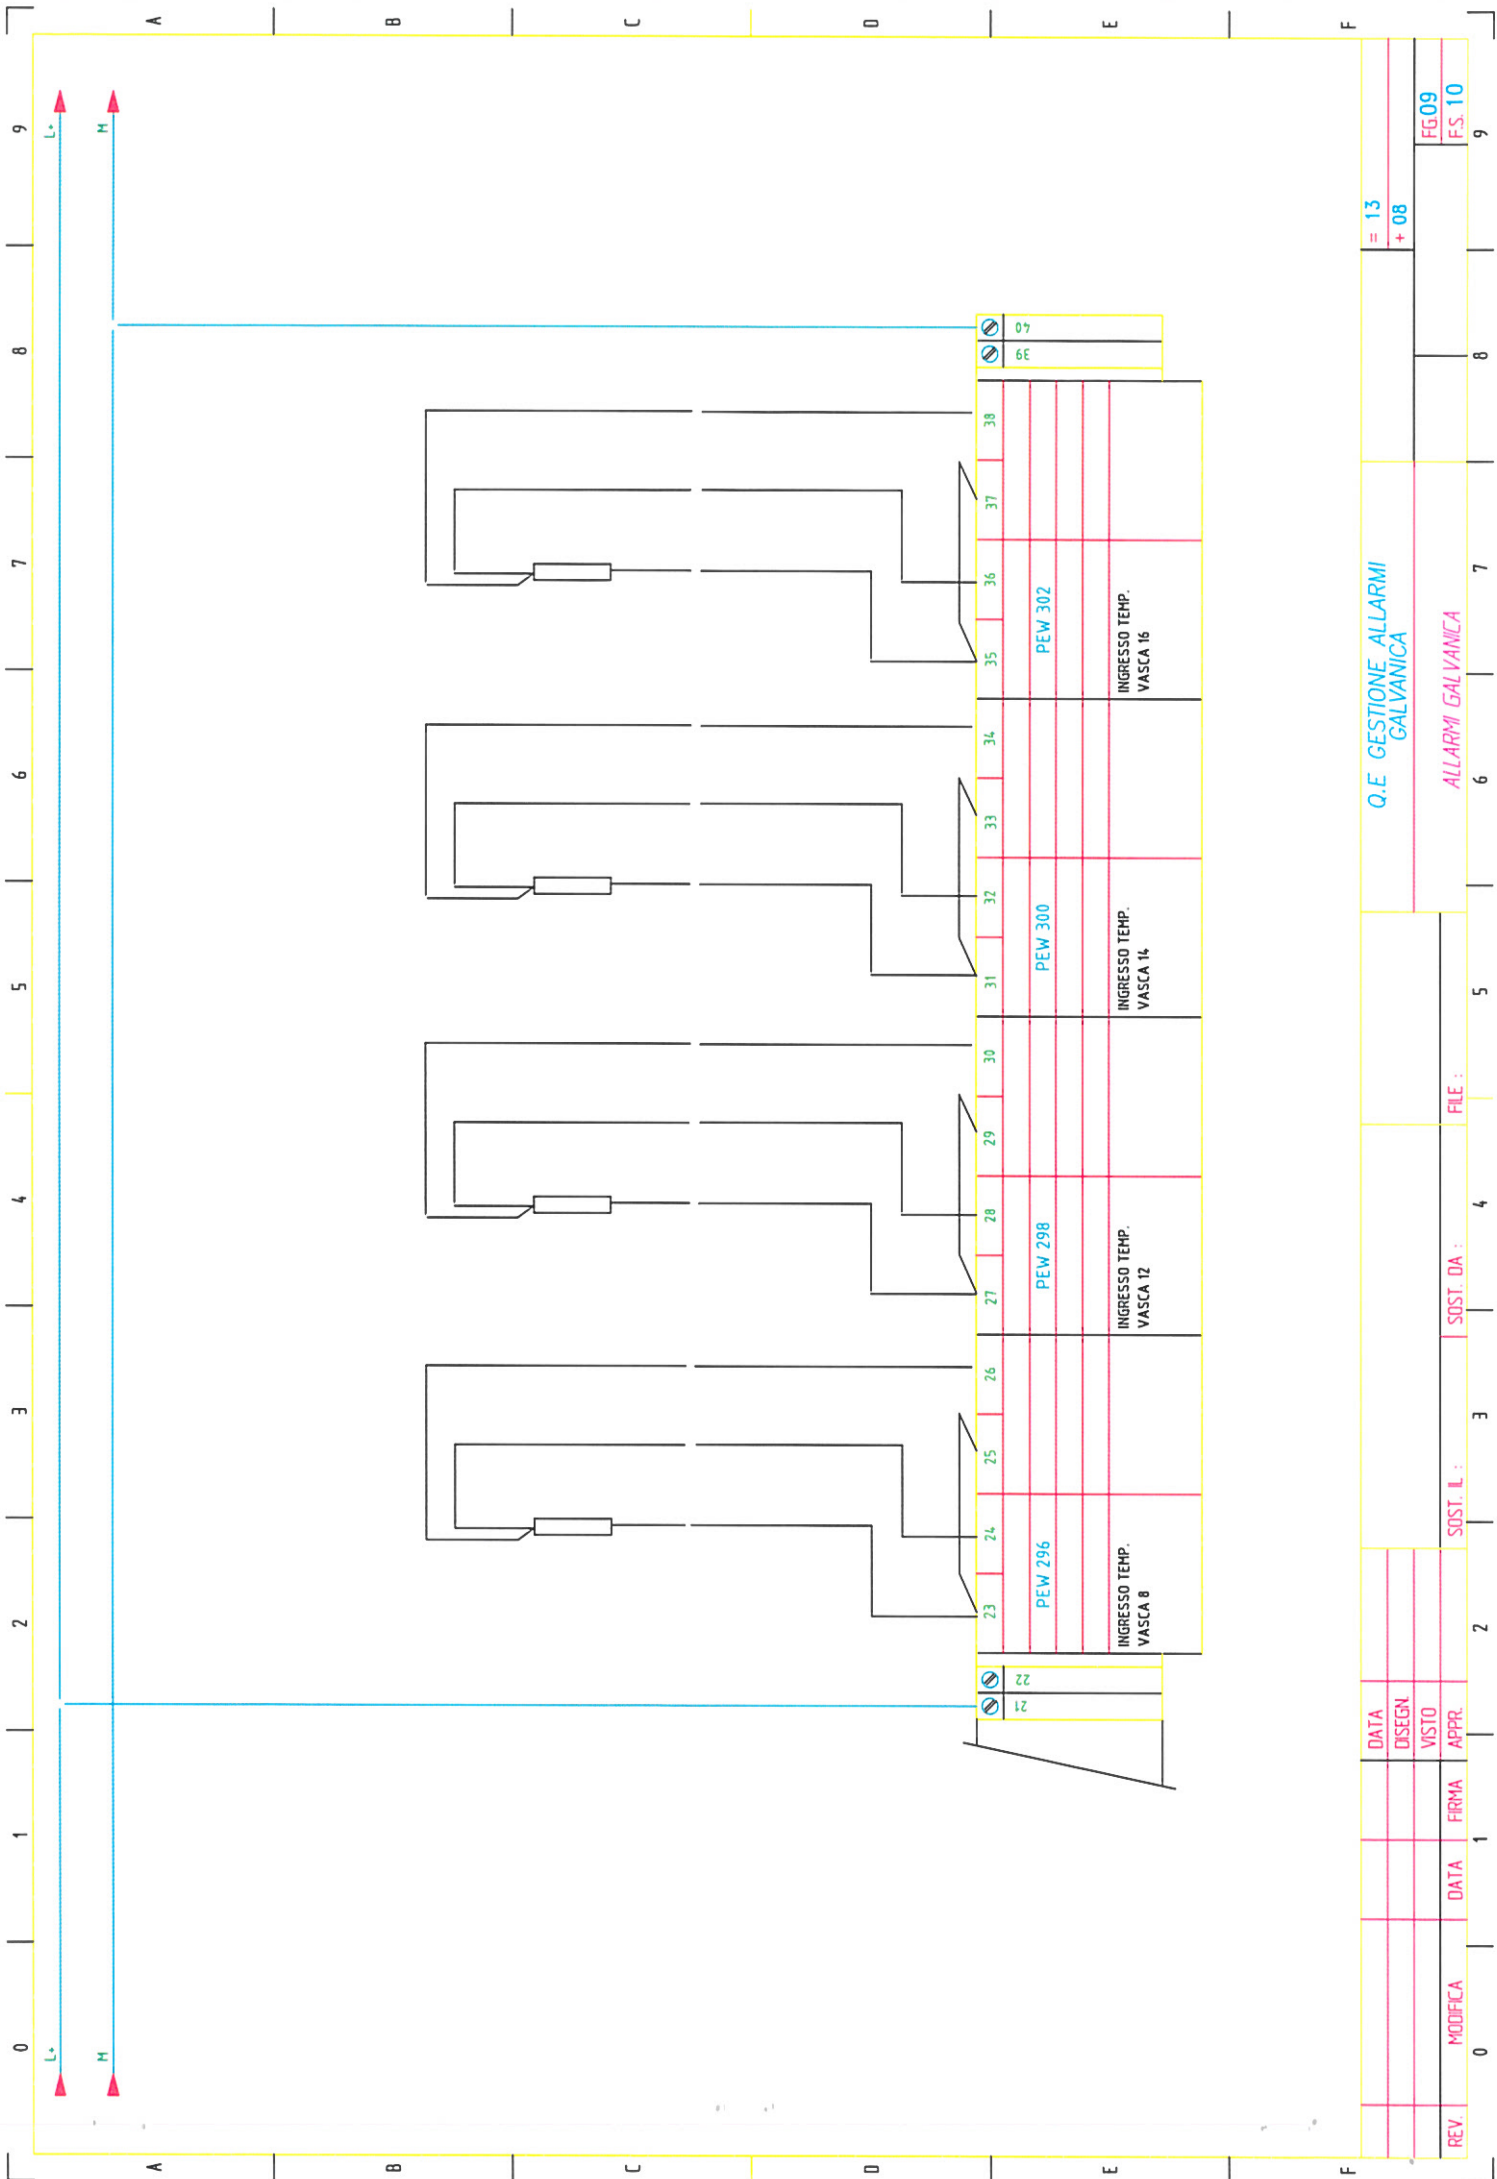

Q.E. GESTIONE ALLARMI
GALVANICA

ALLARMI GALVANICA

= 13
+ 08

FG 09
FS 10

