
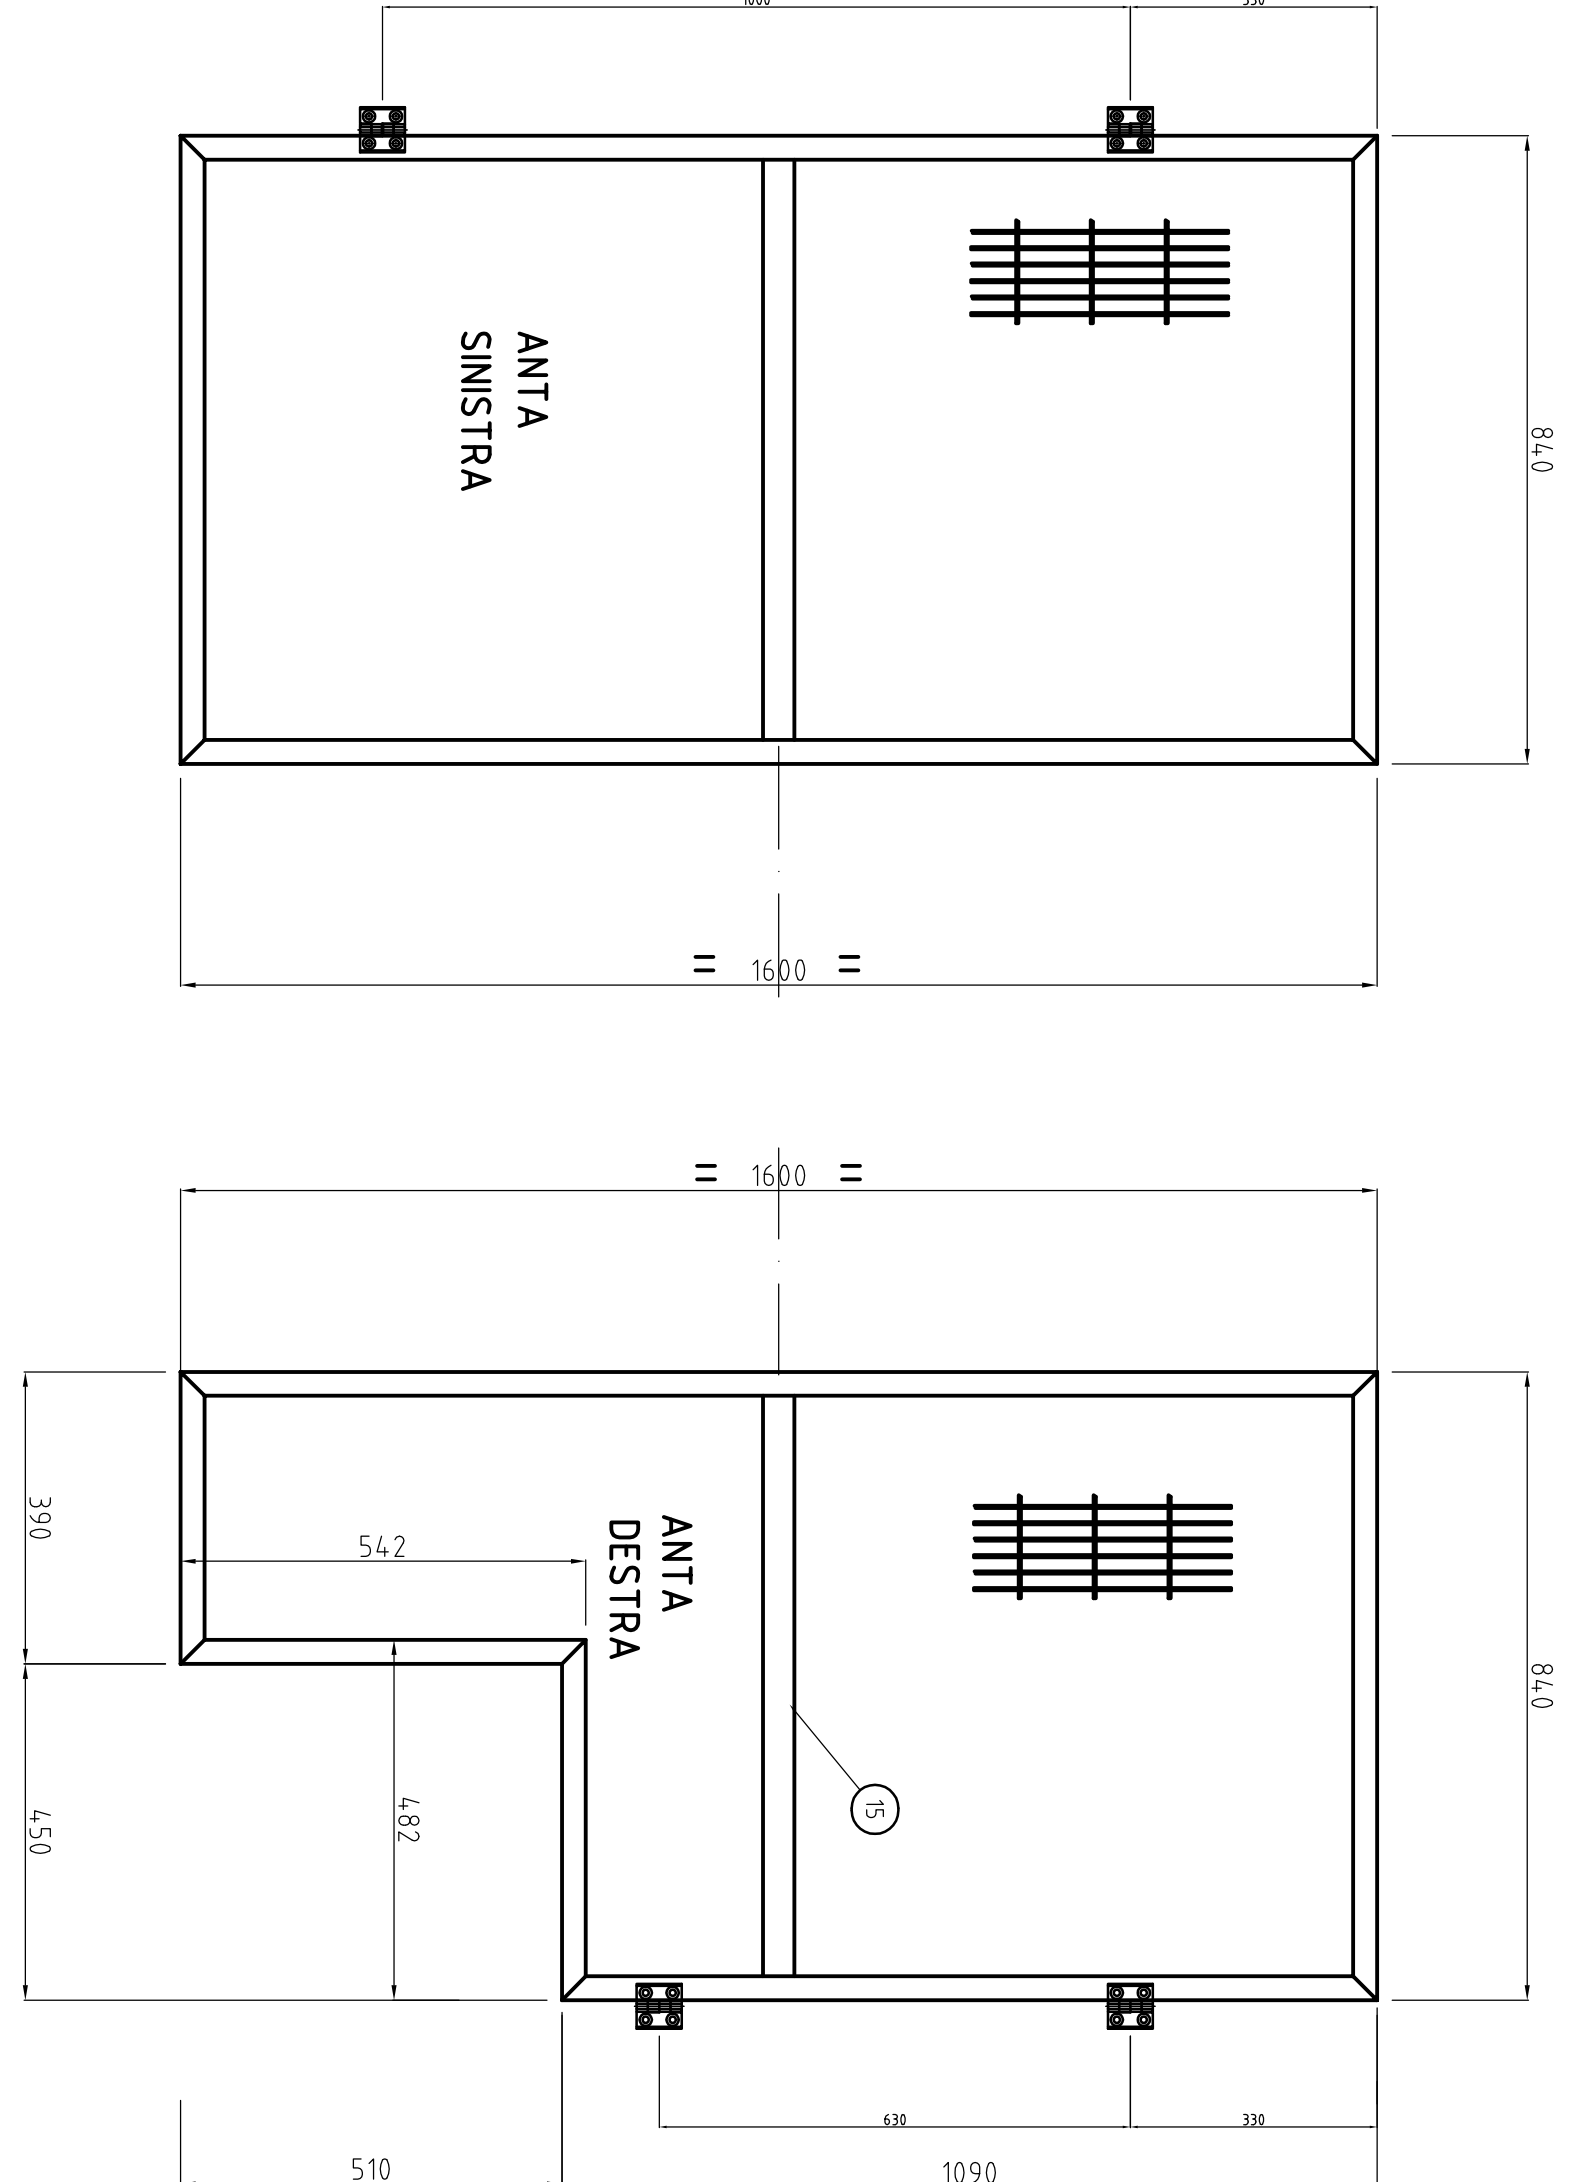
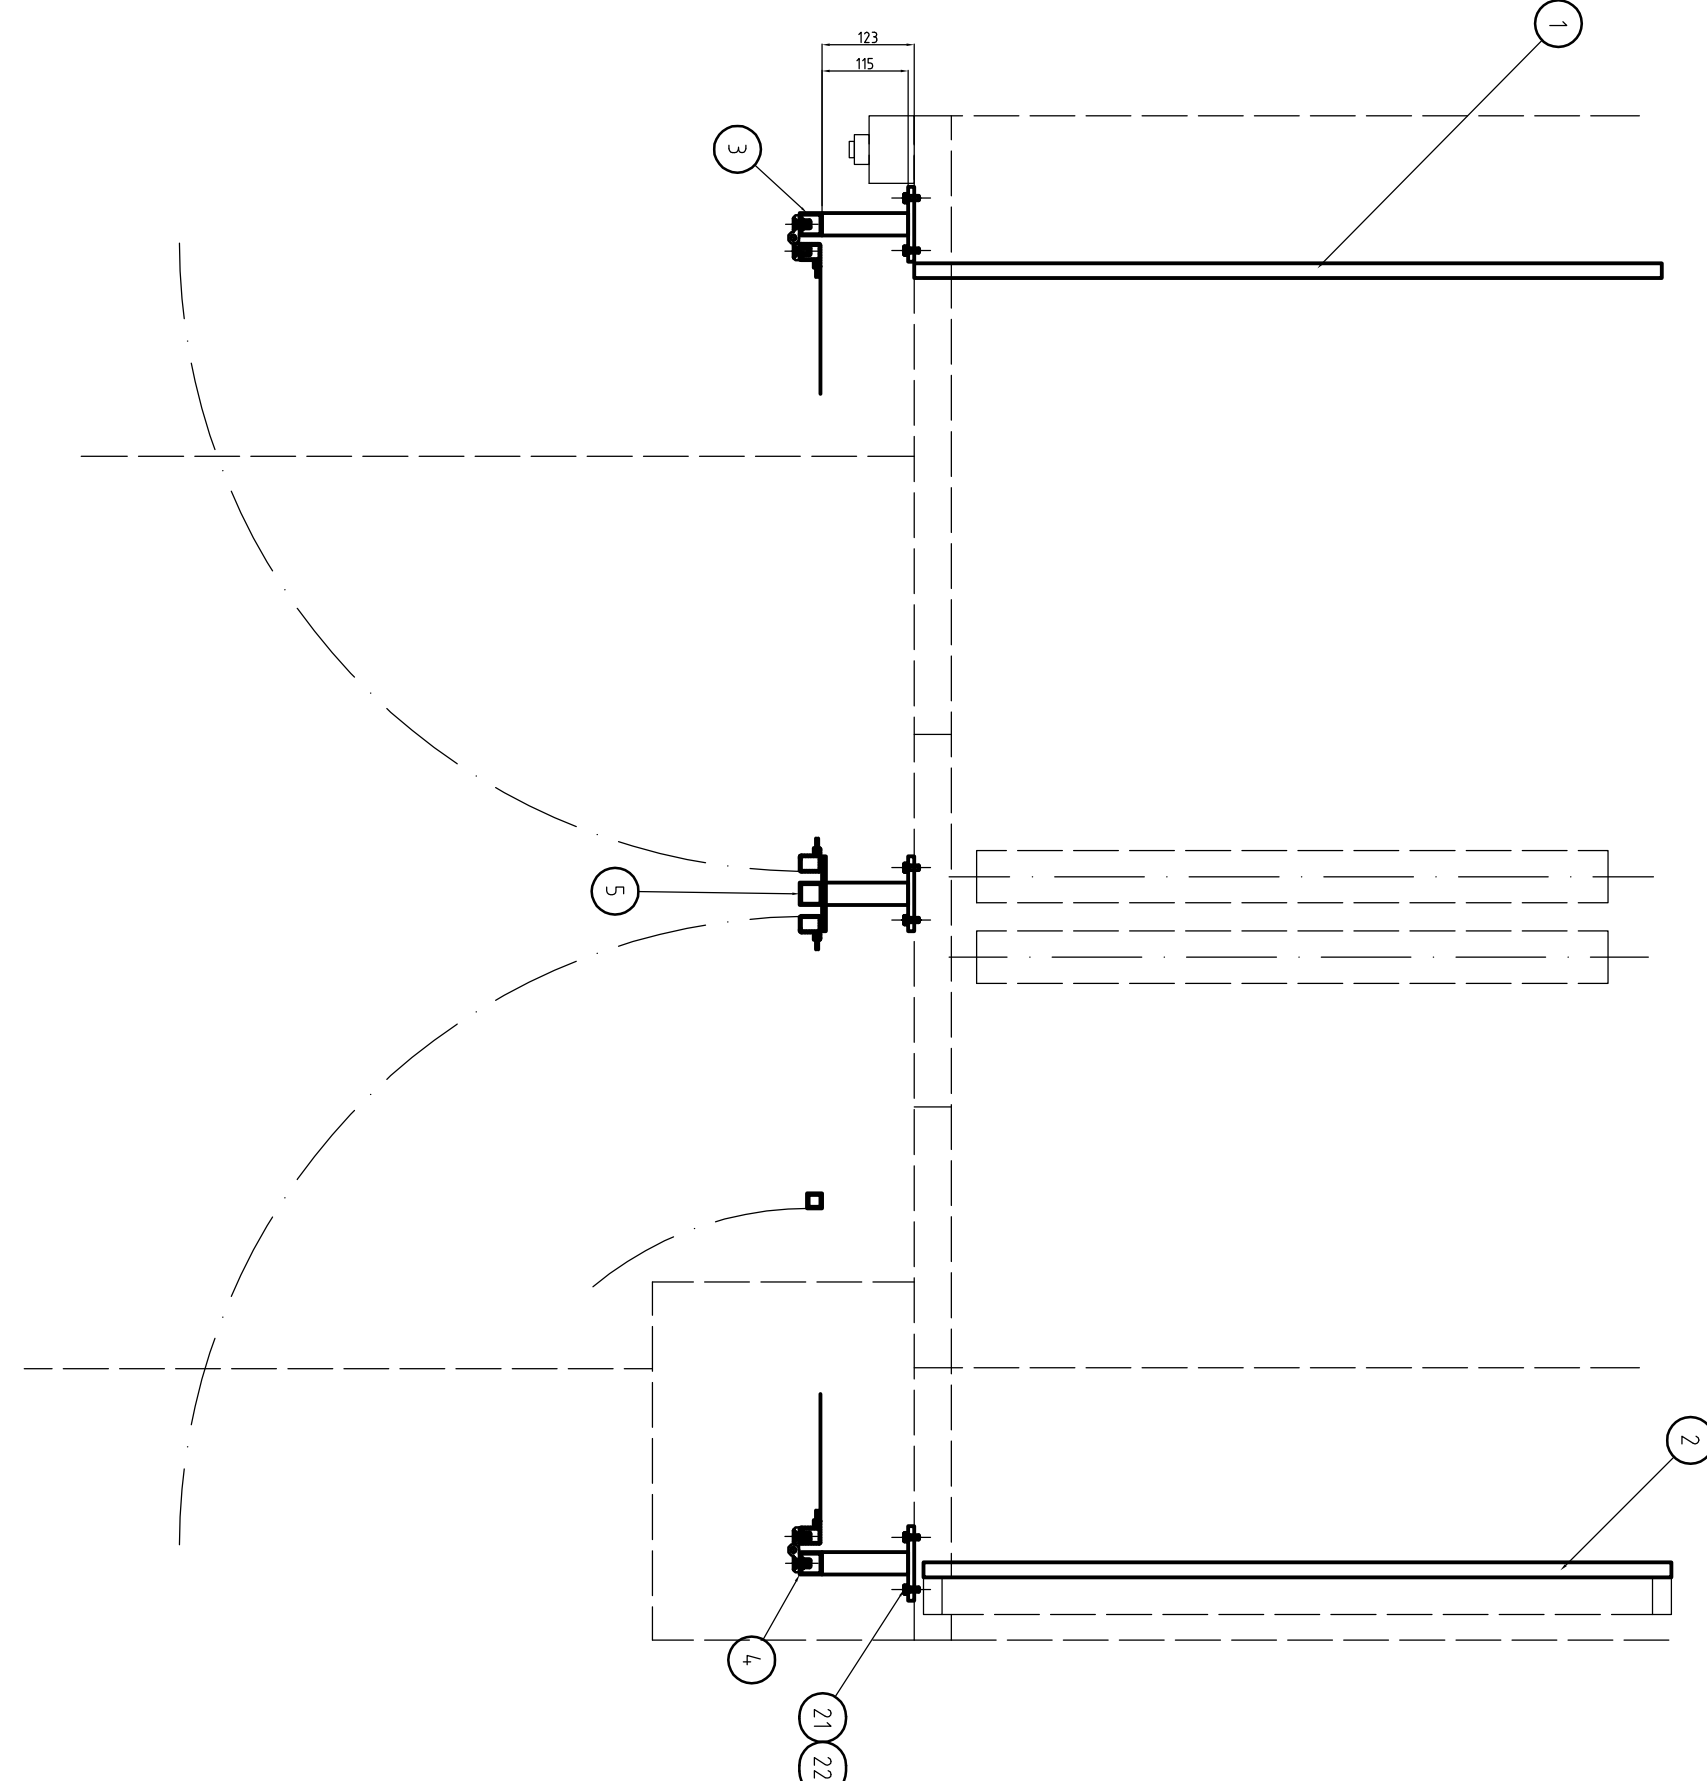
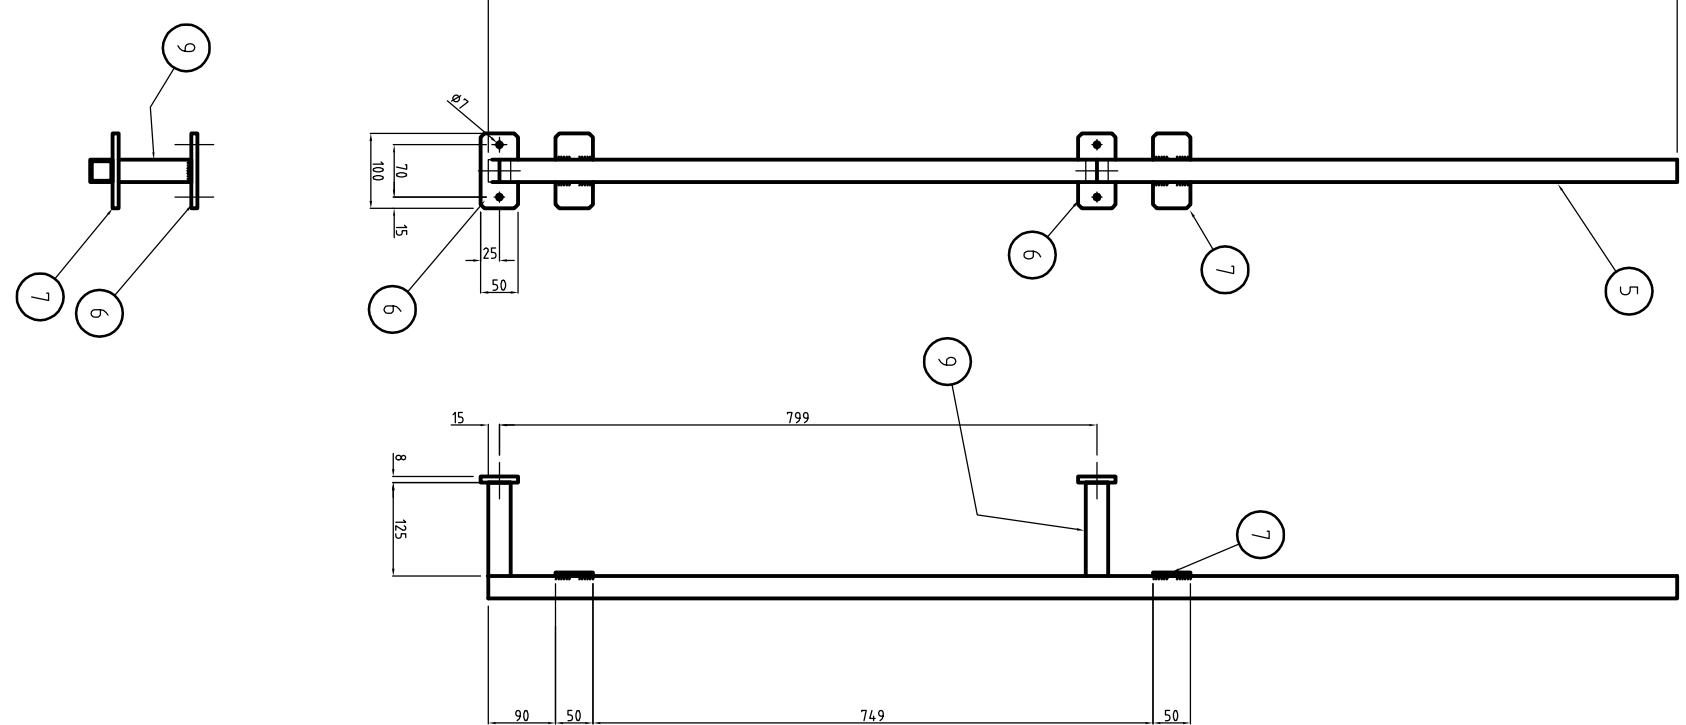
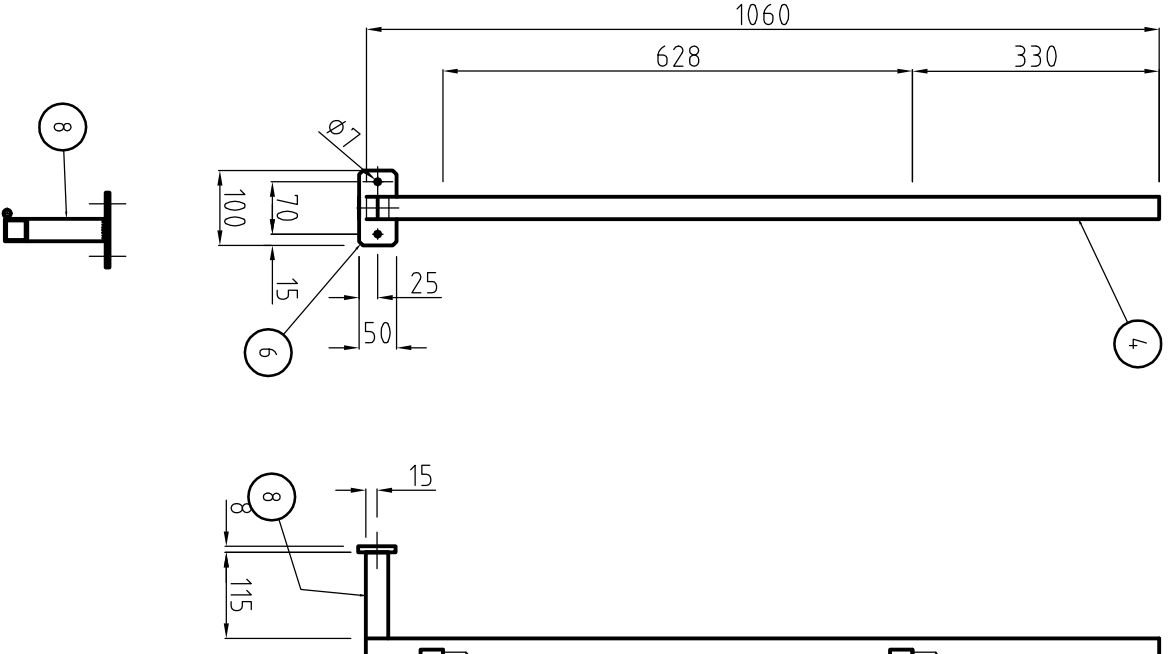
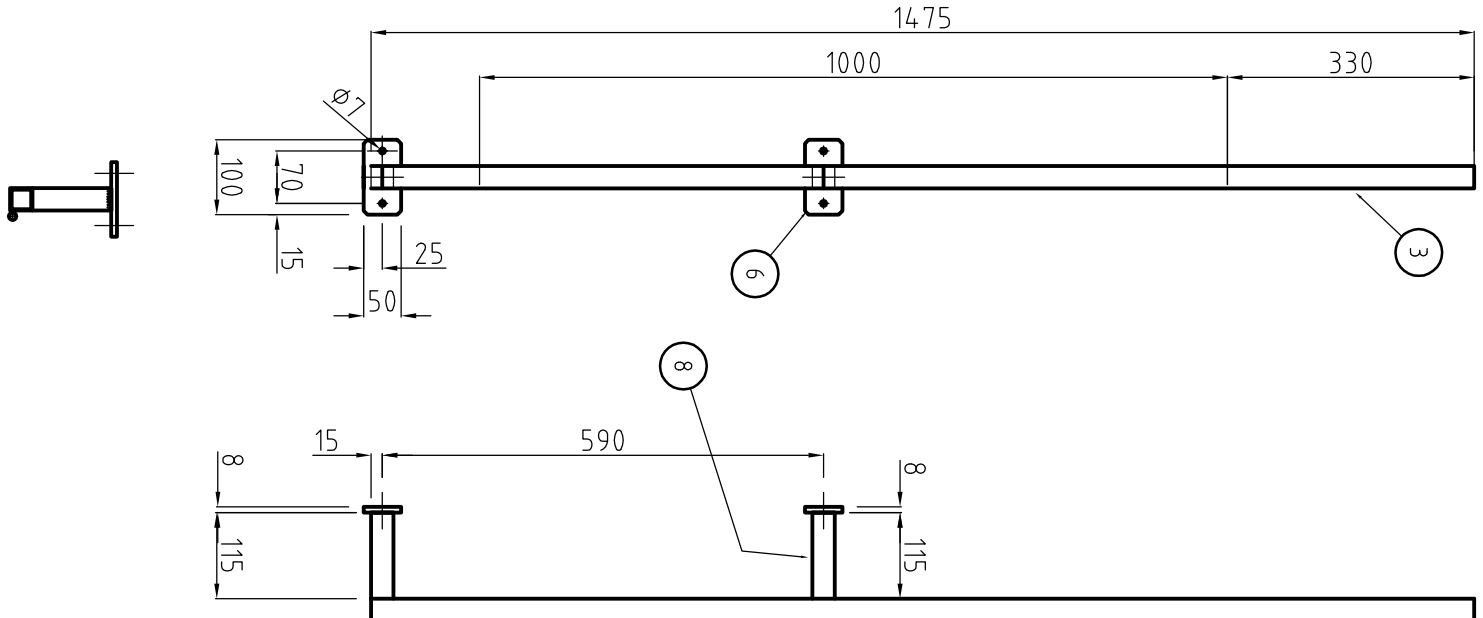


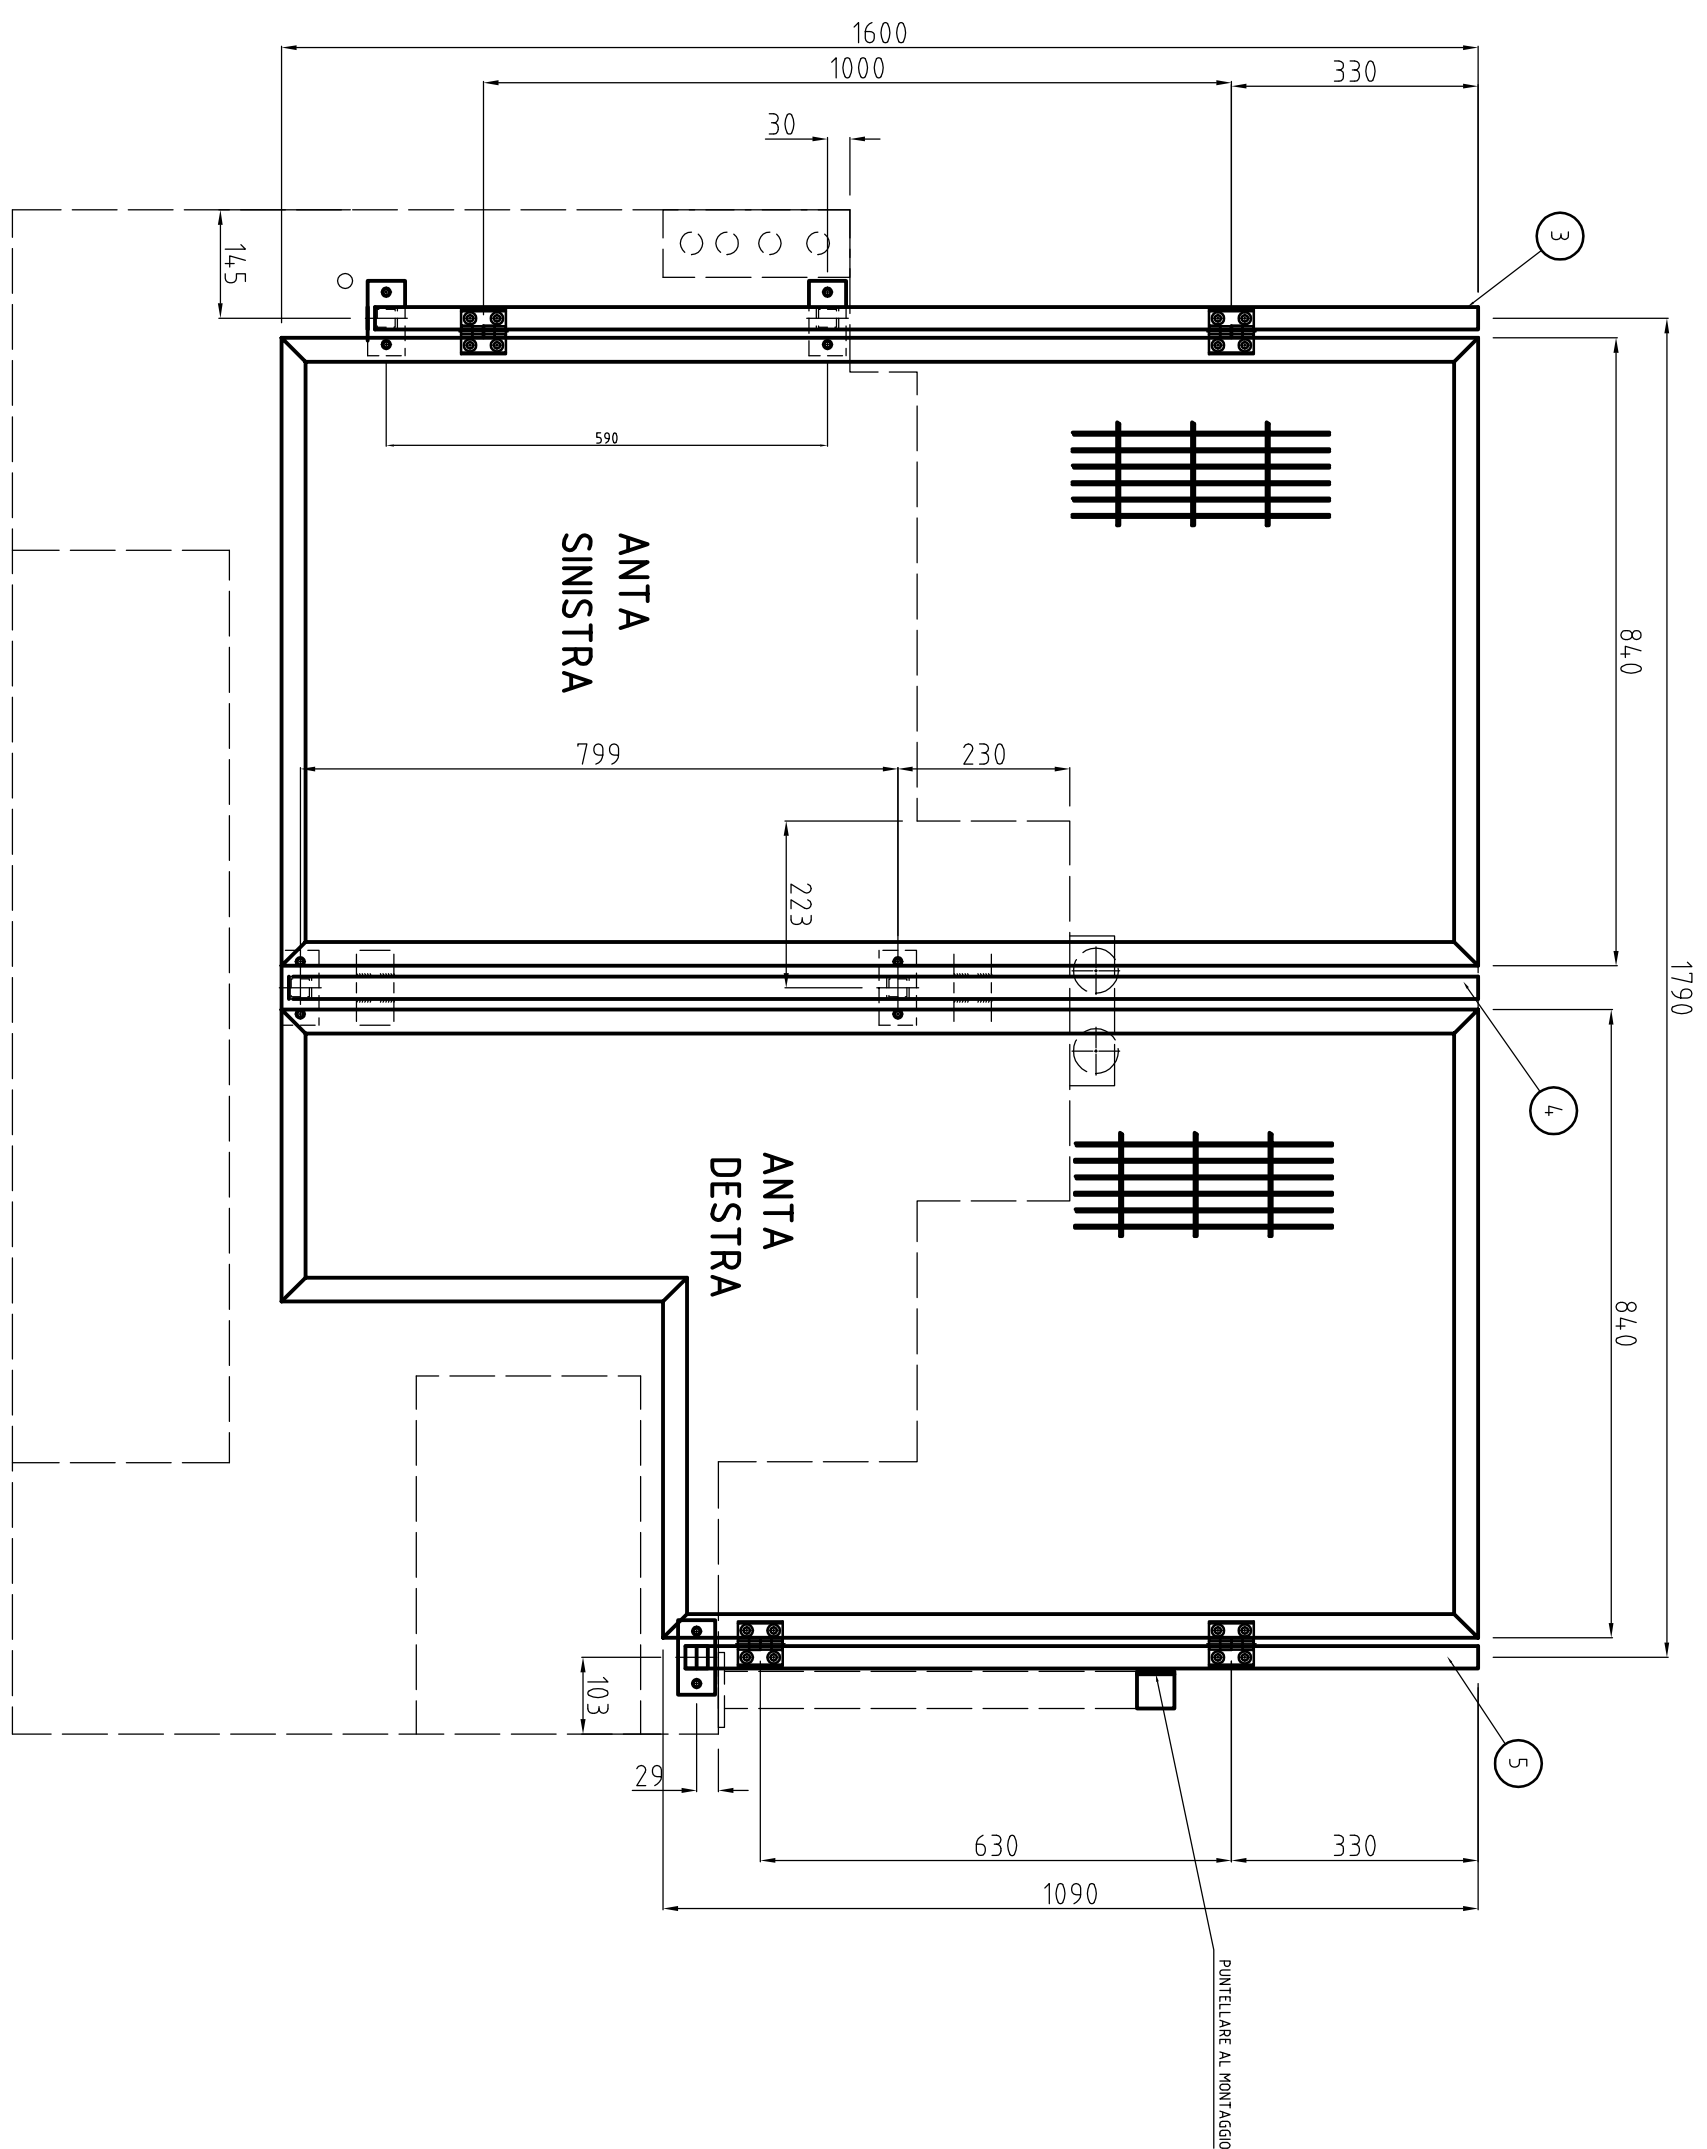

COSTRUIRE N° 2 VOLTE A DIS.

22	10	ROSETTA ELASTICA x M6	UNI 8839
21	10	VITE A TESTA ESAGONA M6x20	UNI 5739
15	1	TUBOLARE 30x30x2 L.=795	S.235
9	2	TUBOLARE 30x30x2 L.=125	S.235
8	3	TUBOLARE 30x30x2 L.=115	S.235
7	2	PIATTO 50x8 L.100	S.235
6	5	PIATTO 50x8 L.100	S.235
5	1	TUBOLARE 30x30x2 L.=1590	S.235
4	1	TUBOLARE 30x30x2 L.=1060	S.235
3	1	TUBOLARE 30x30x2 L.=1475	S.235
2	1	PANNELLO POSTERIORE	DIS. 812-00-11-A
1	1	PANNELLO ANTERIORE	DIS. 812-00-11-A

Disegnato	05-02-2013	Trattamento Termico	Durezza	Formato
CASTELLUZZO				A1

Approvato	Date	Trattamento superficiale	Materiale	Peso
	1-10	S.235		

Scale	Commissi	Quantità
812		

812-30-03	Rev	Foglio
	00	1 / 1

DETTAGLI PANNELLO A DIS.812-01-00

