


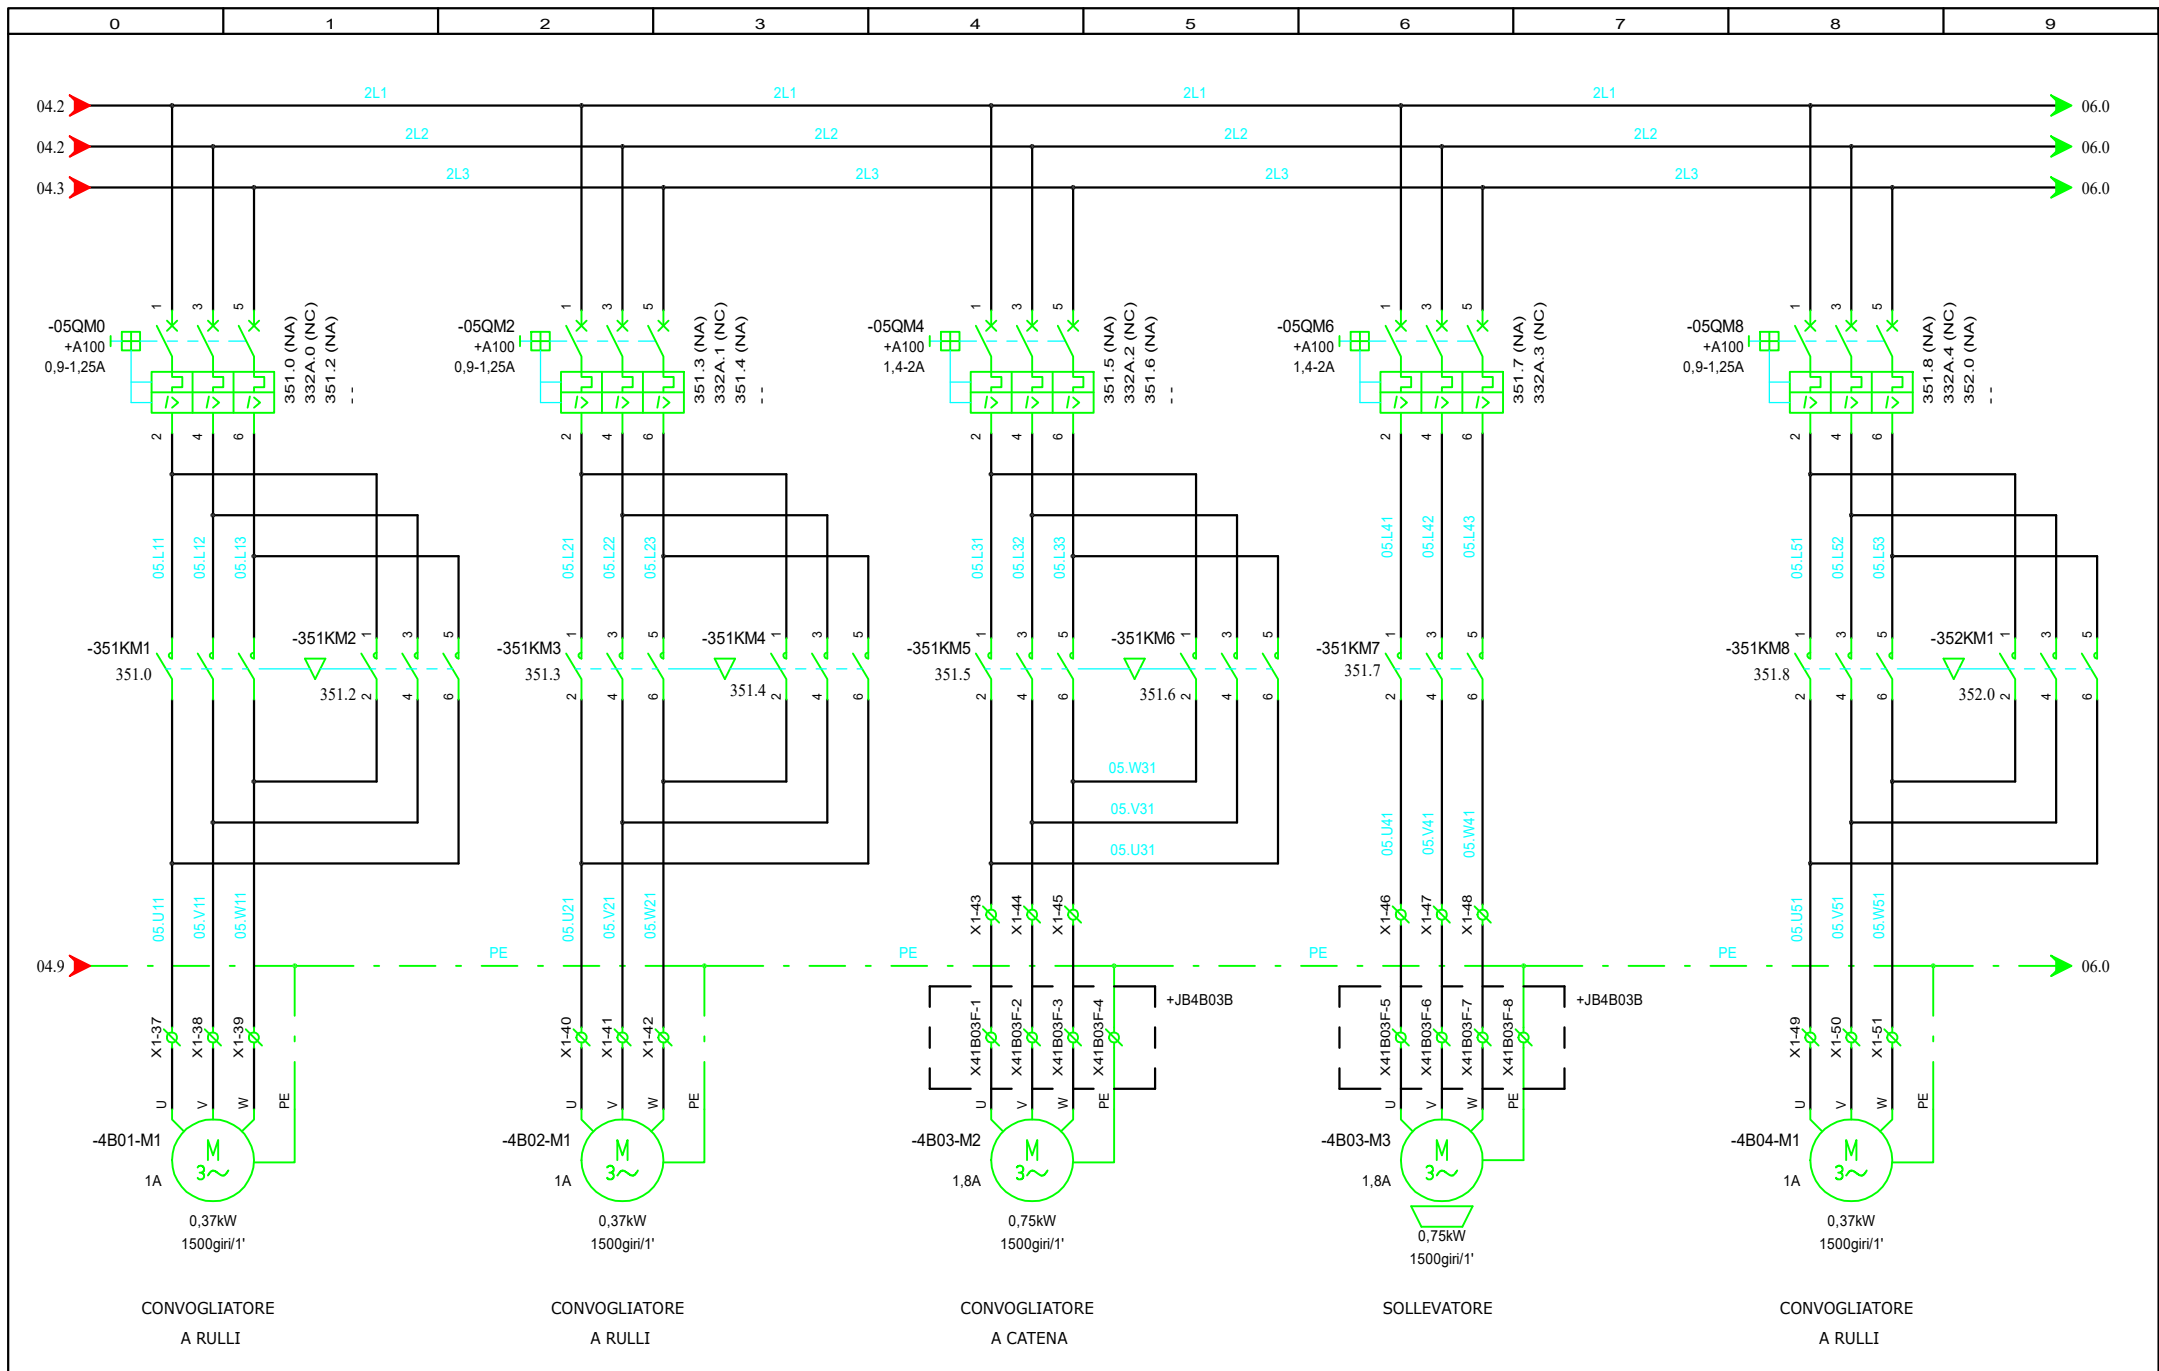

Logo Bonomi.bmp

0	03/07/2012	C. S.	AS BUILT
REV.	DATA	FIRMA	MODIFICA

AUTOMHA
automatic material handling

PROGETTO: QUADRO CONCENTRATORE A100 AREA 4000
 CLIENTE: PACARO RIETI
 COMMESSA: 926
 TITOLO: Comando motori area 4000b
 DIS.: C. S.
 DATA: 03/07/2012

FOGLIO 05
 DI 160
 04 ◀ ▶ 06