


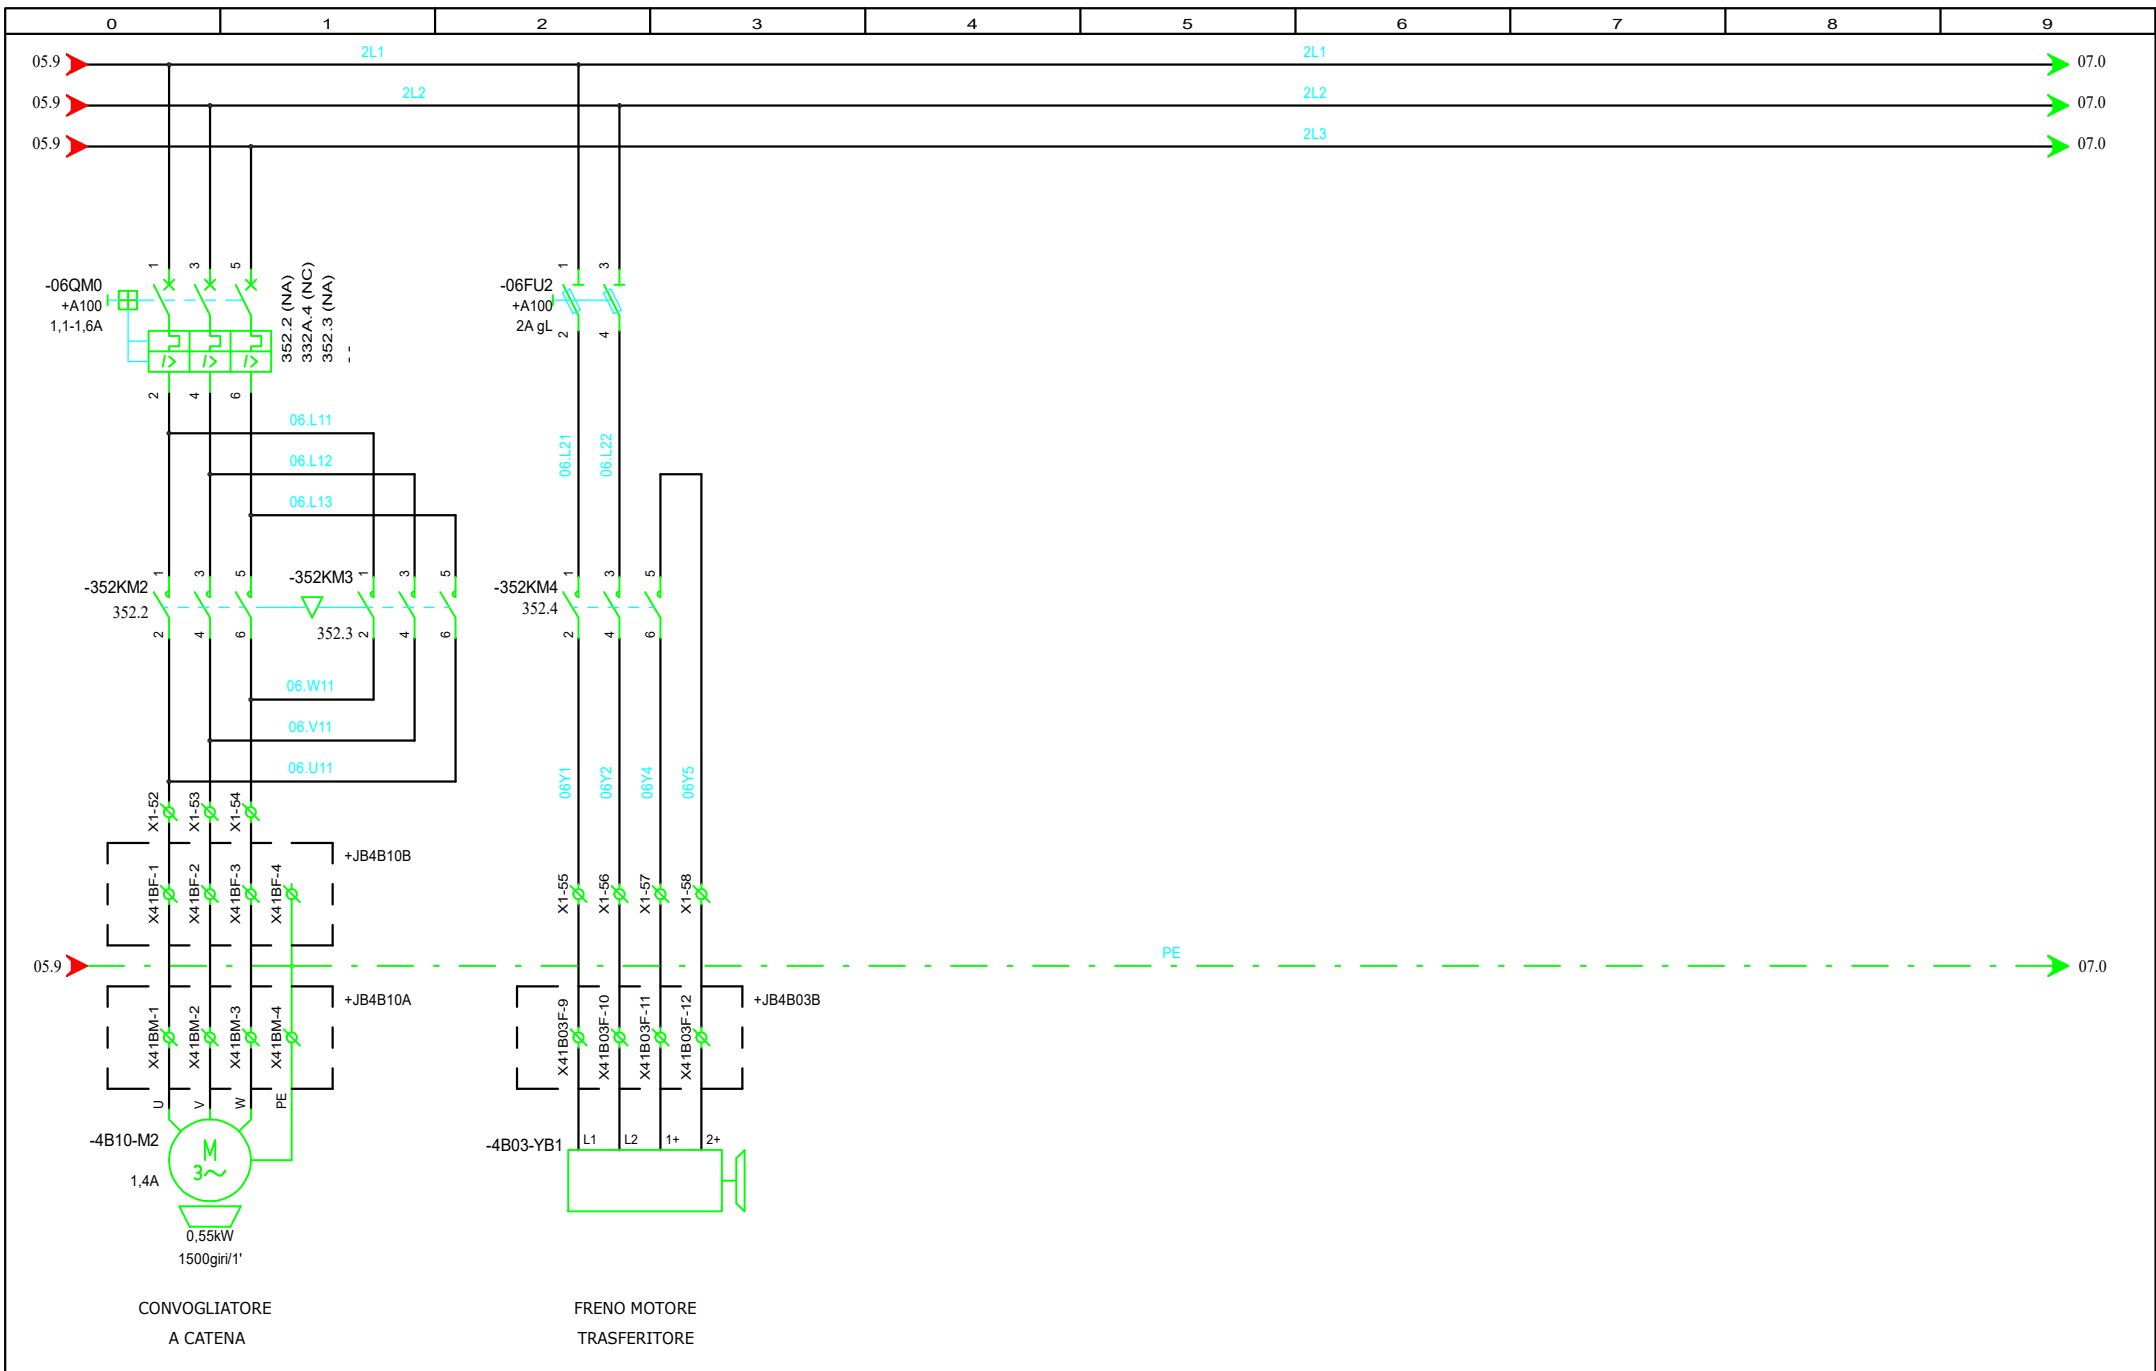

Logo Bonomi1.bmp					AUTOMHA® automatic material handling	PROGETTO: QUADRO CONCENTRATORE A100 AREA 4000		FOGLIO 06
						CLIENTE: PACARO RIETI		DI 160
						COMMESSA: 926		
						TITOLO: Comando motori area 4000b		
								05 ◀▶ 07
	0	03/07/2012	C. S.	AS BUILT		DIS.: C. S.	DATA: 03/07/2012	
	REV.	DATA	FIRMA	MODIFICA				